









Advent Health
Orlando





PROGRAMMING DIAGRAM

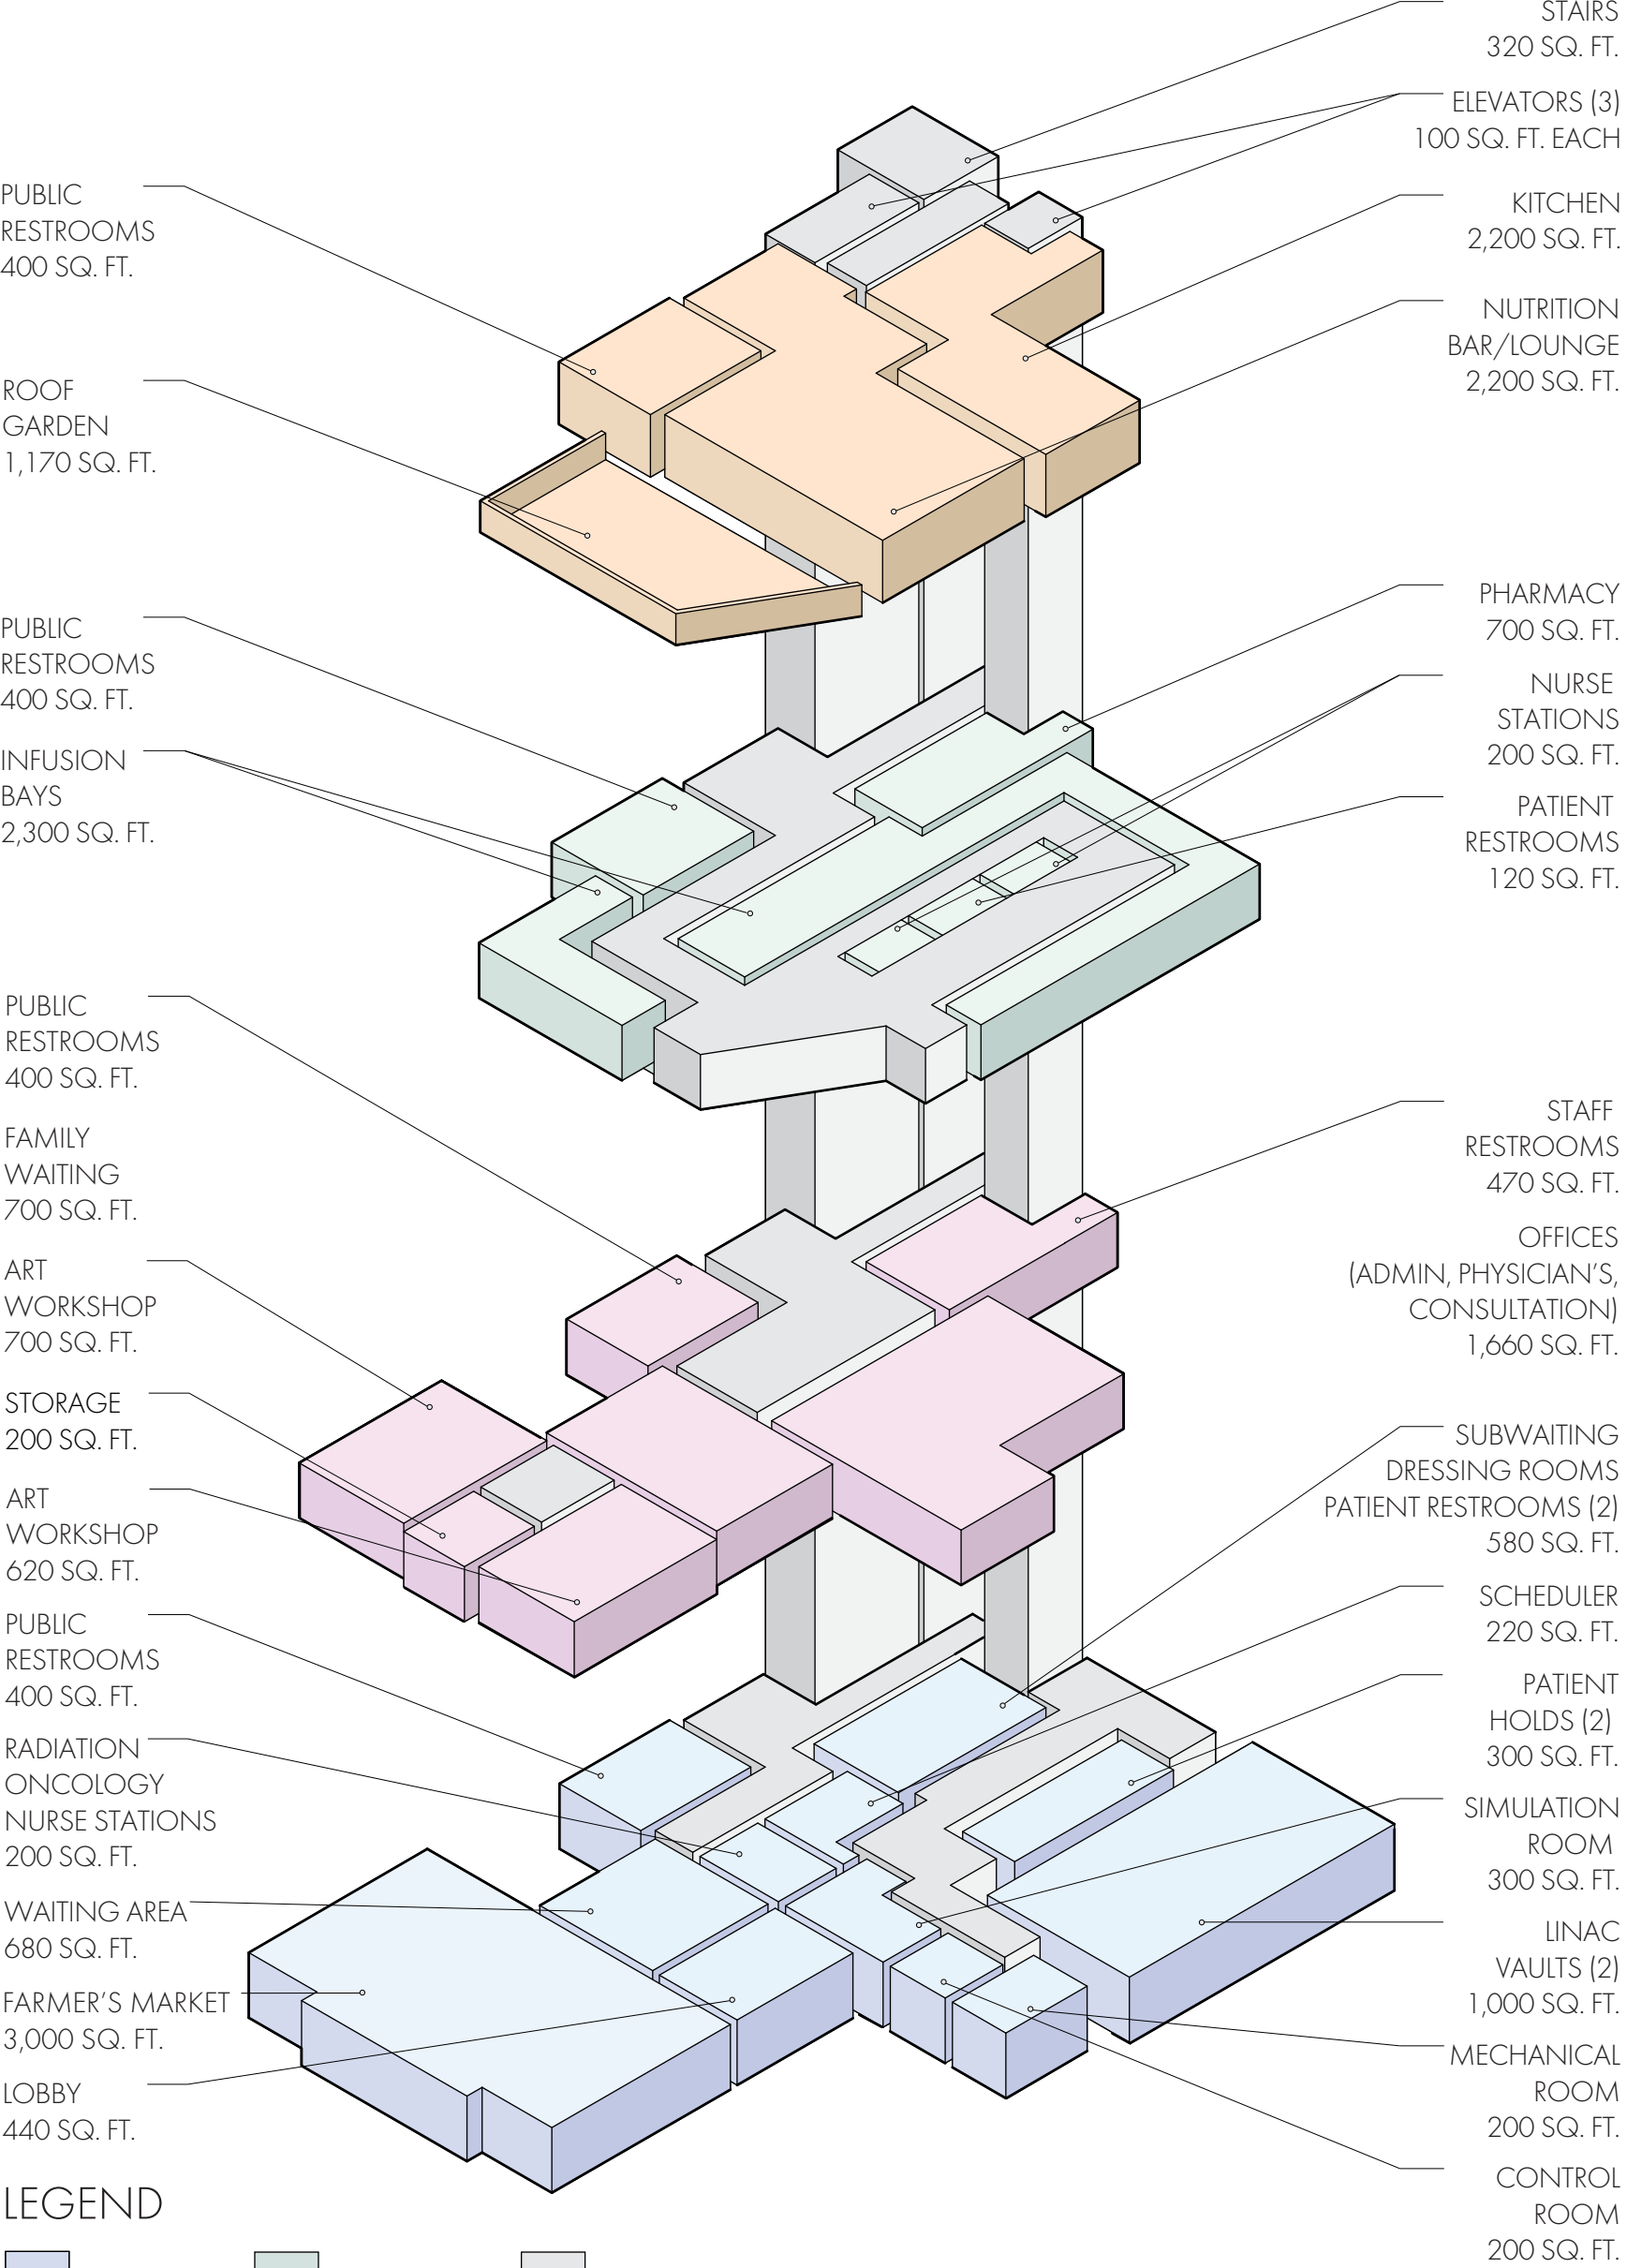

LEGEND





PUBLIC
PRIVATE
STAFF ONLY
CIRCULATION

4

3







2

1

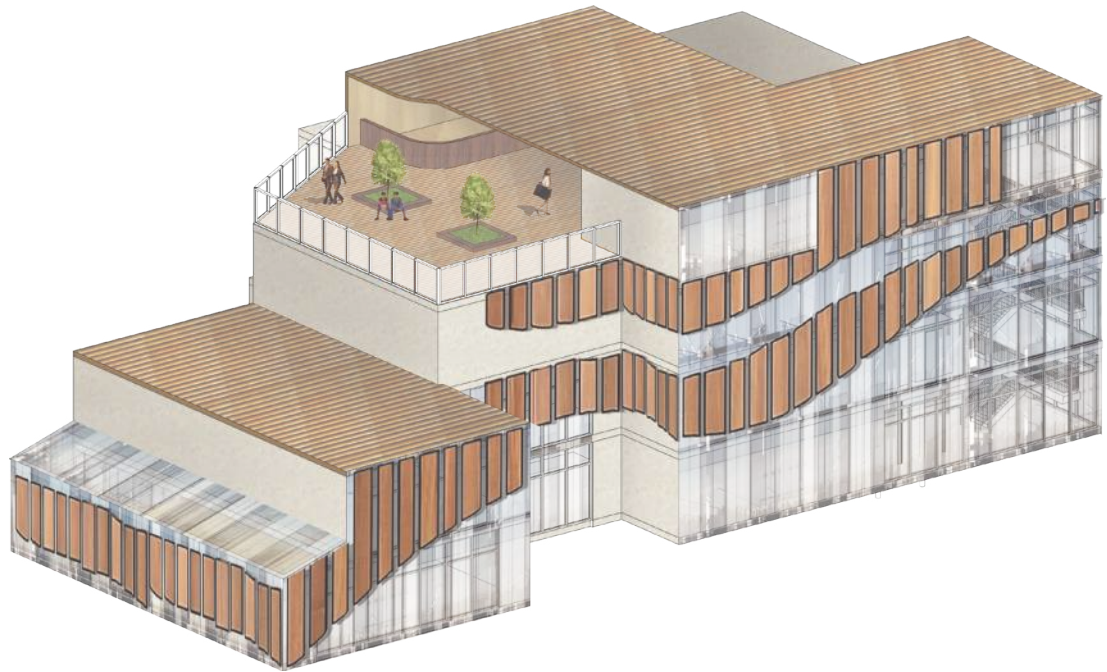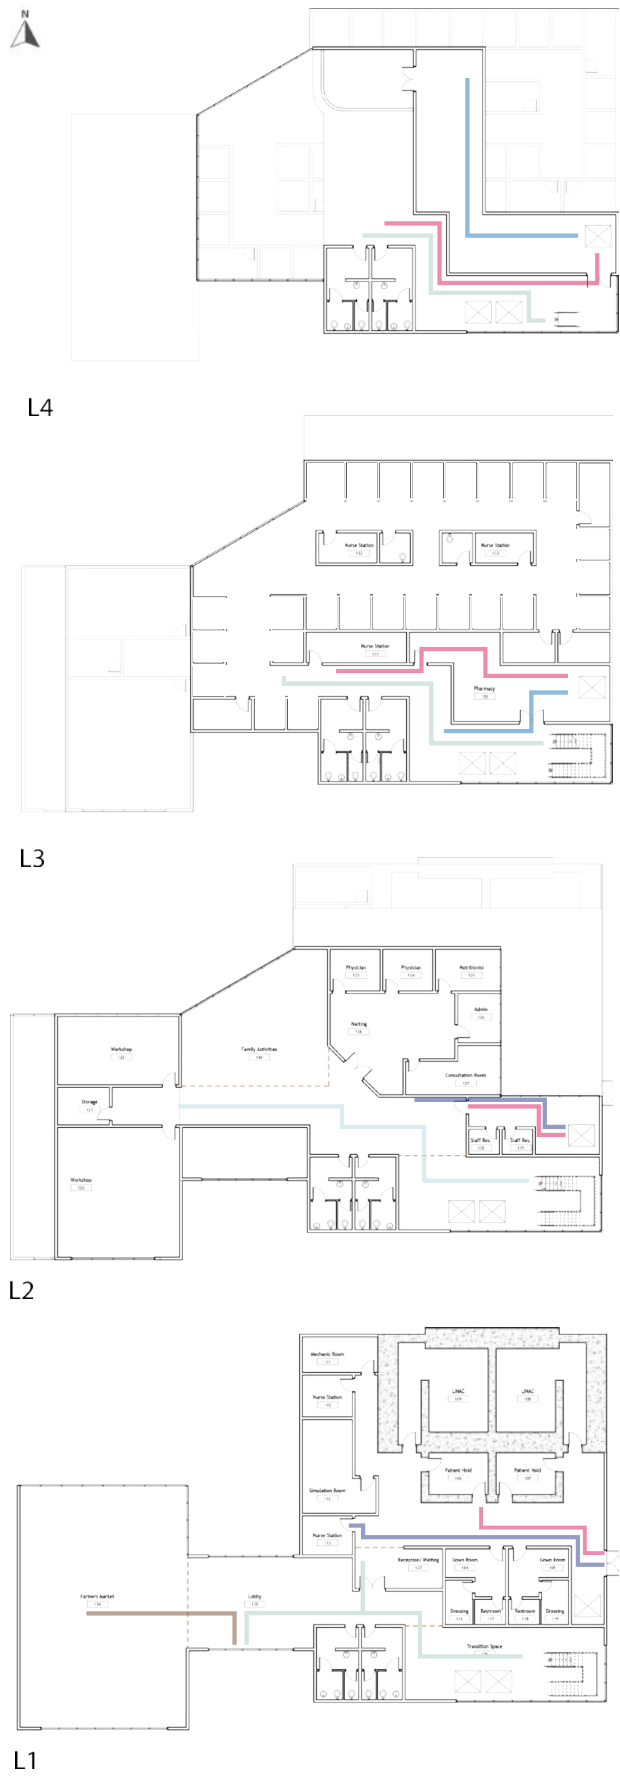






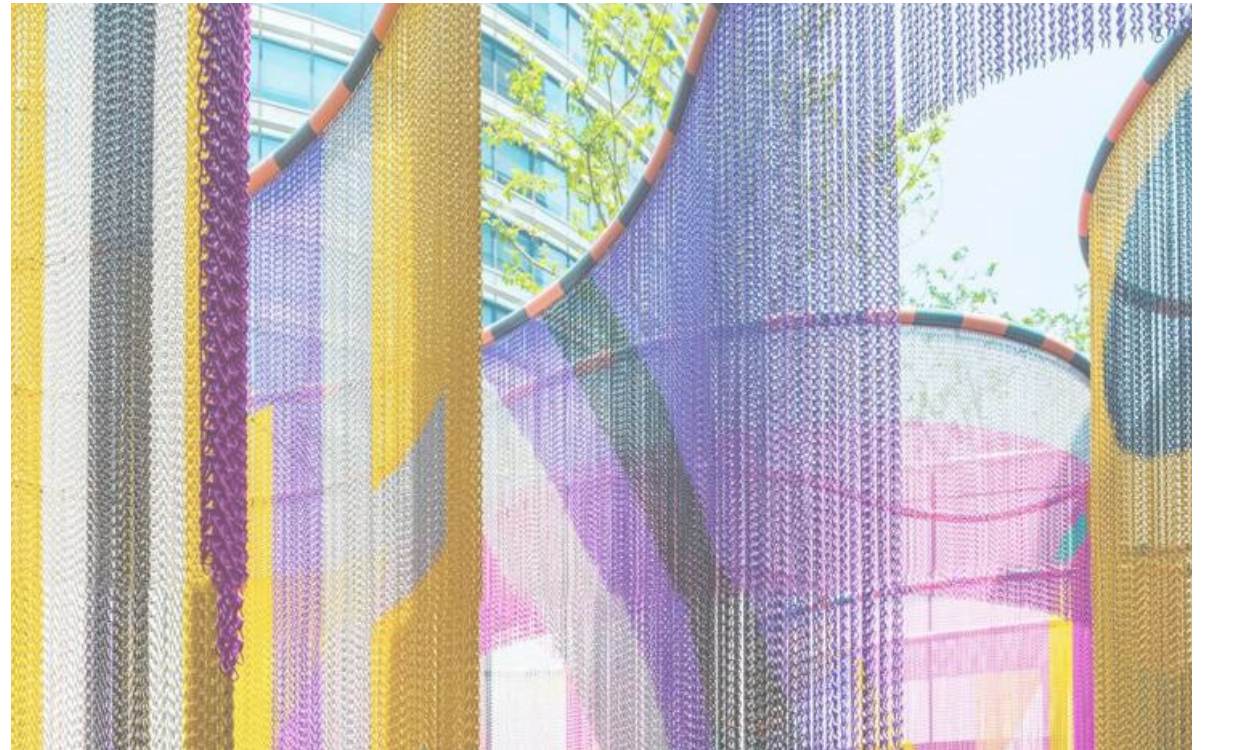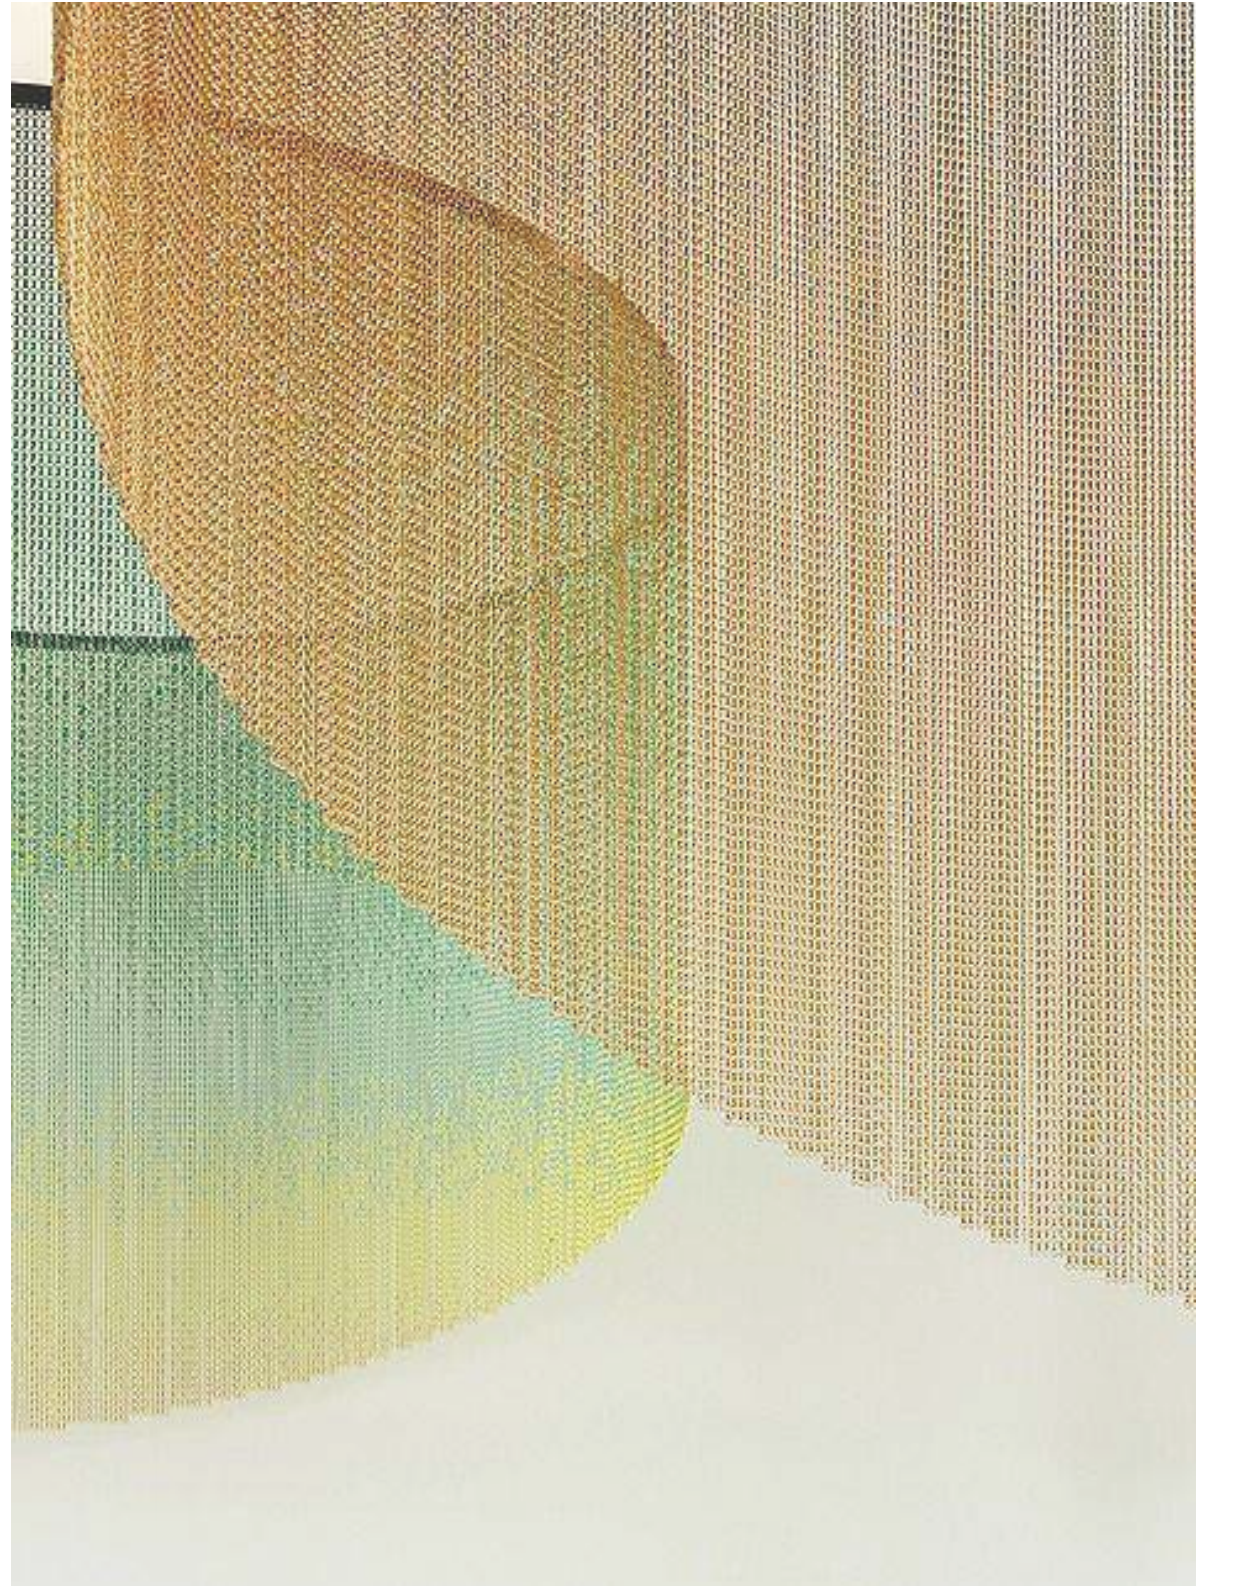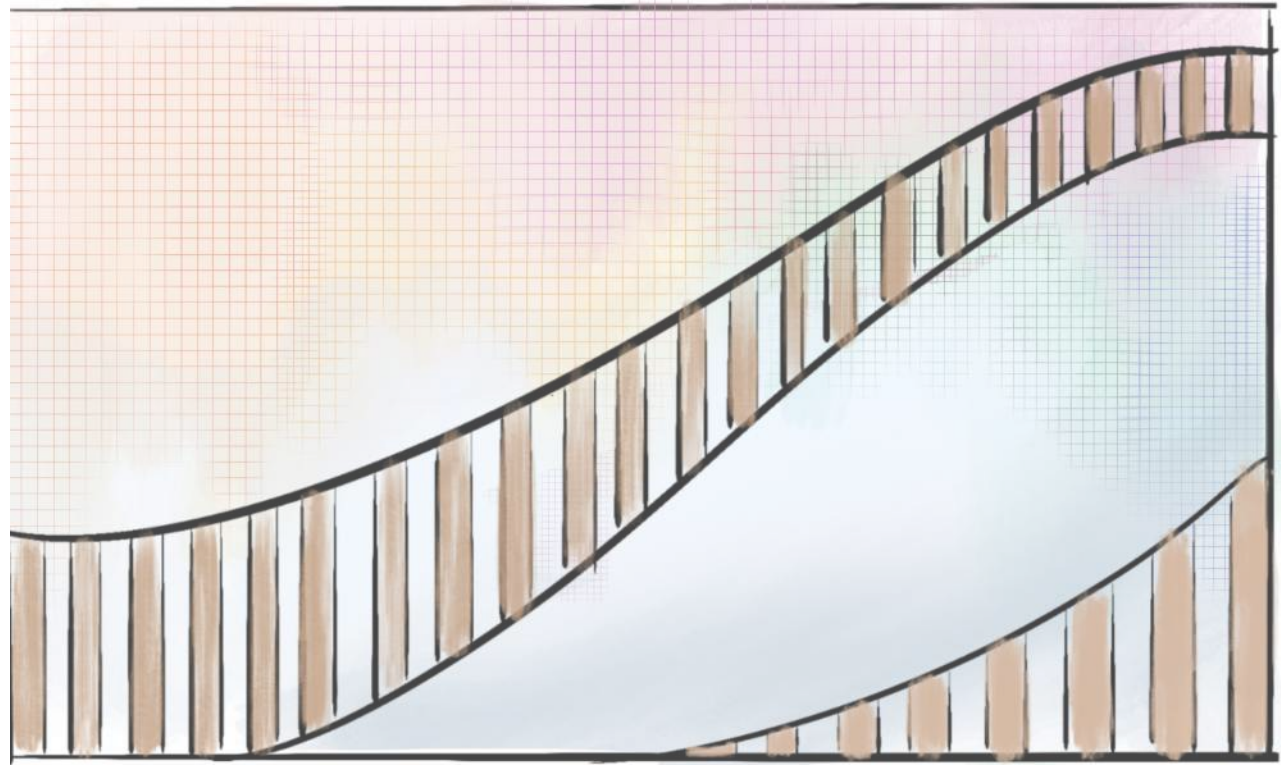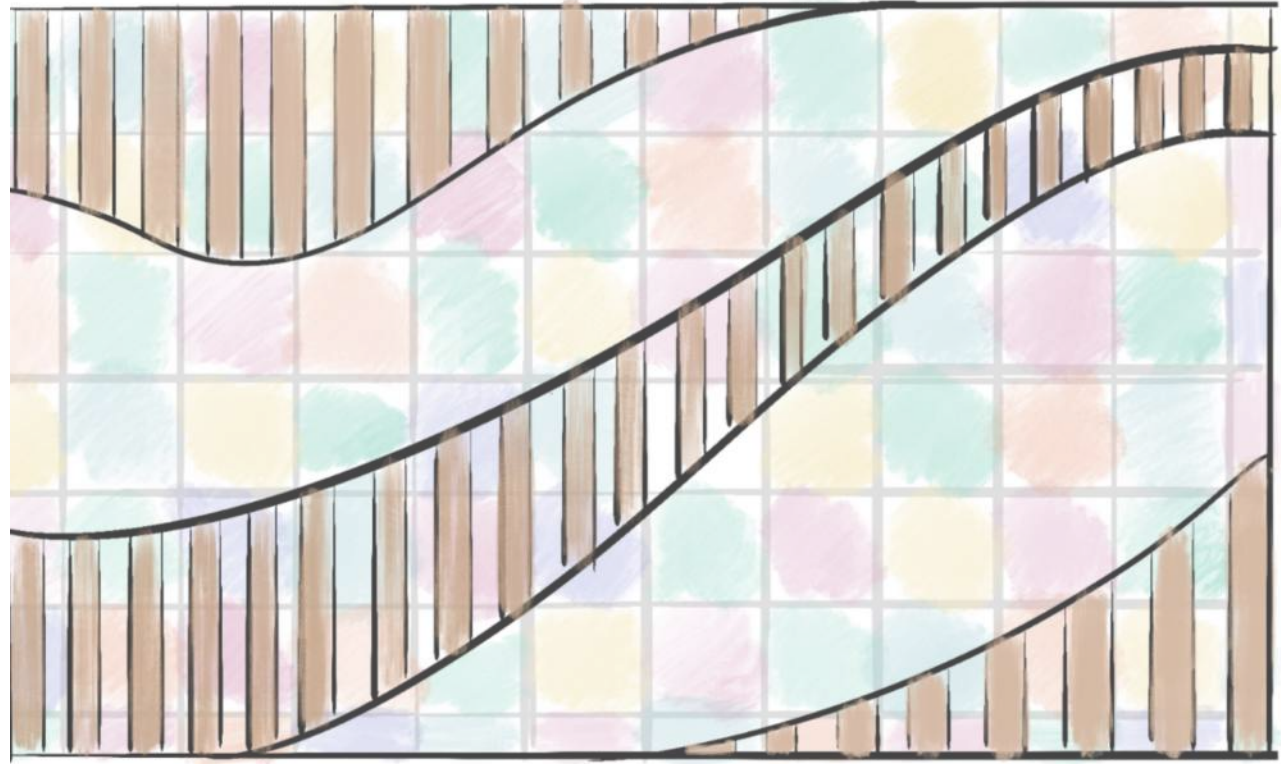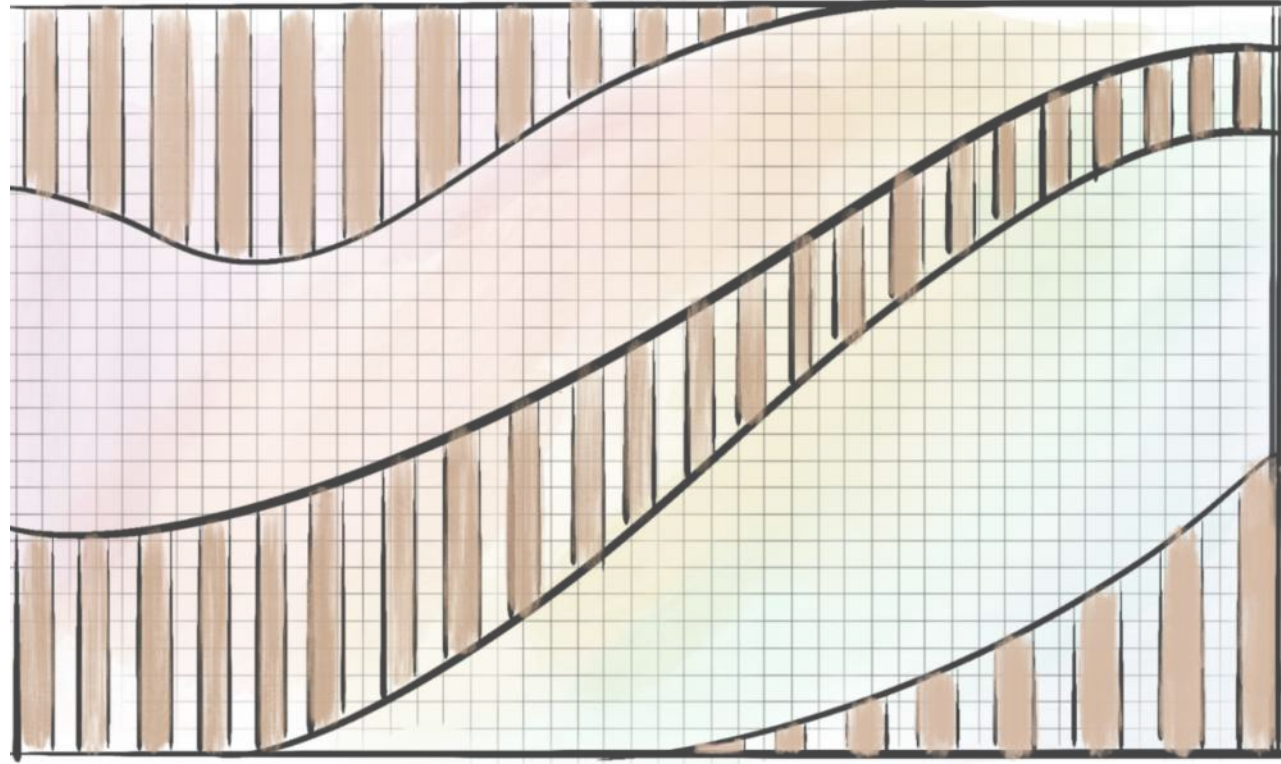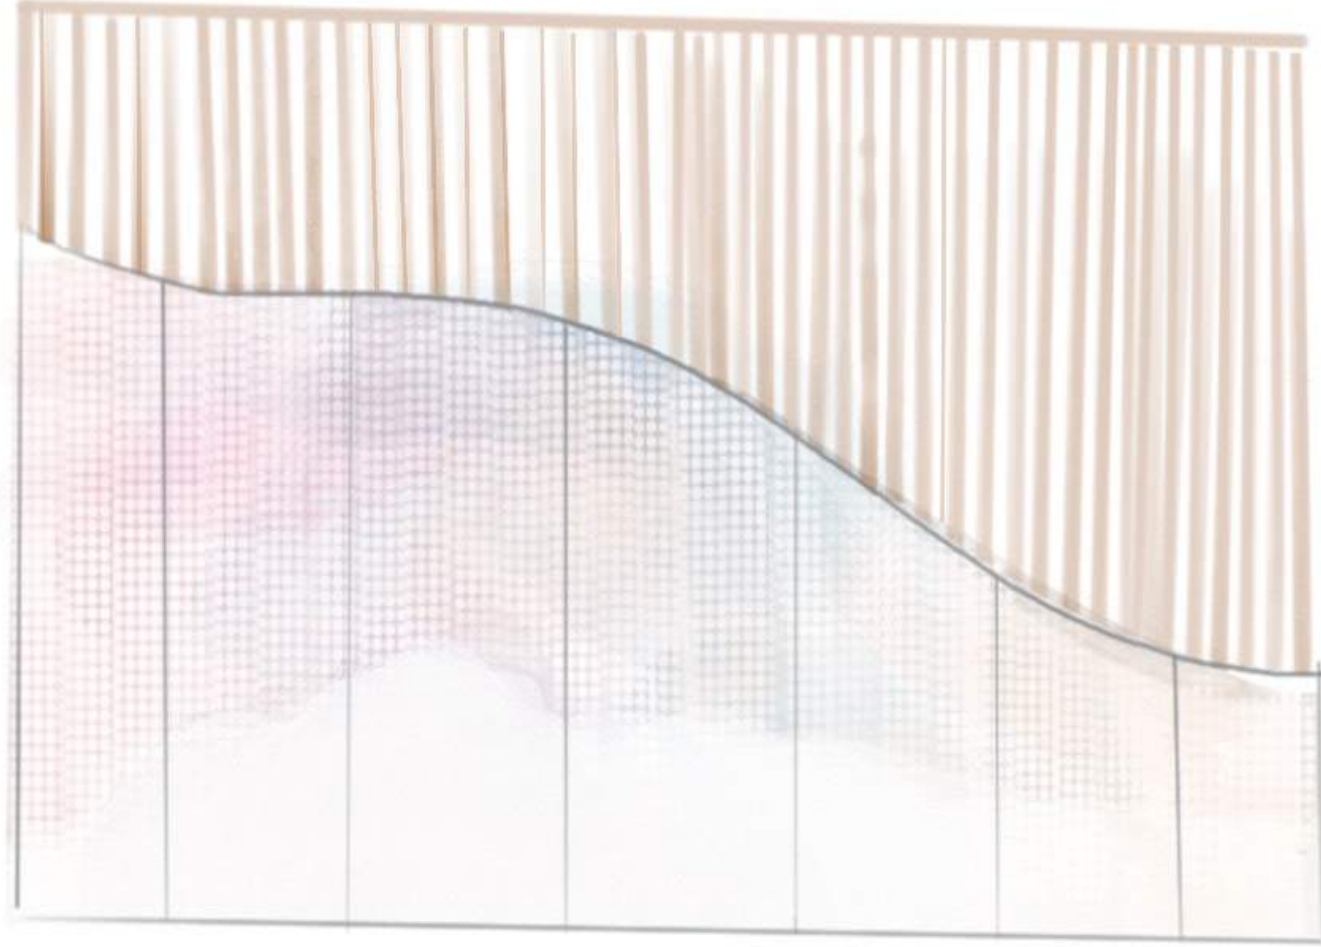





ARTIFICAL GREENROOF

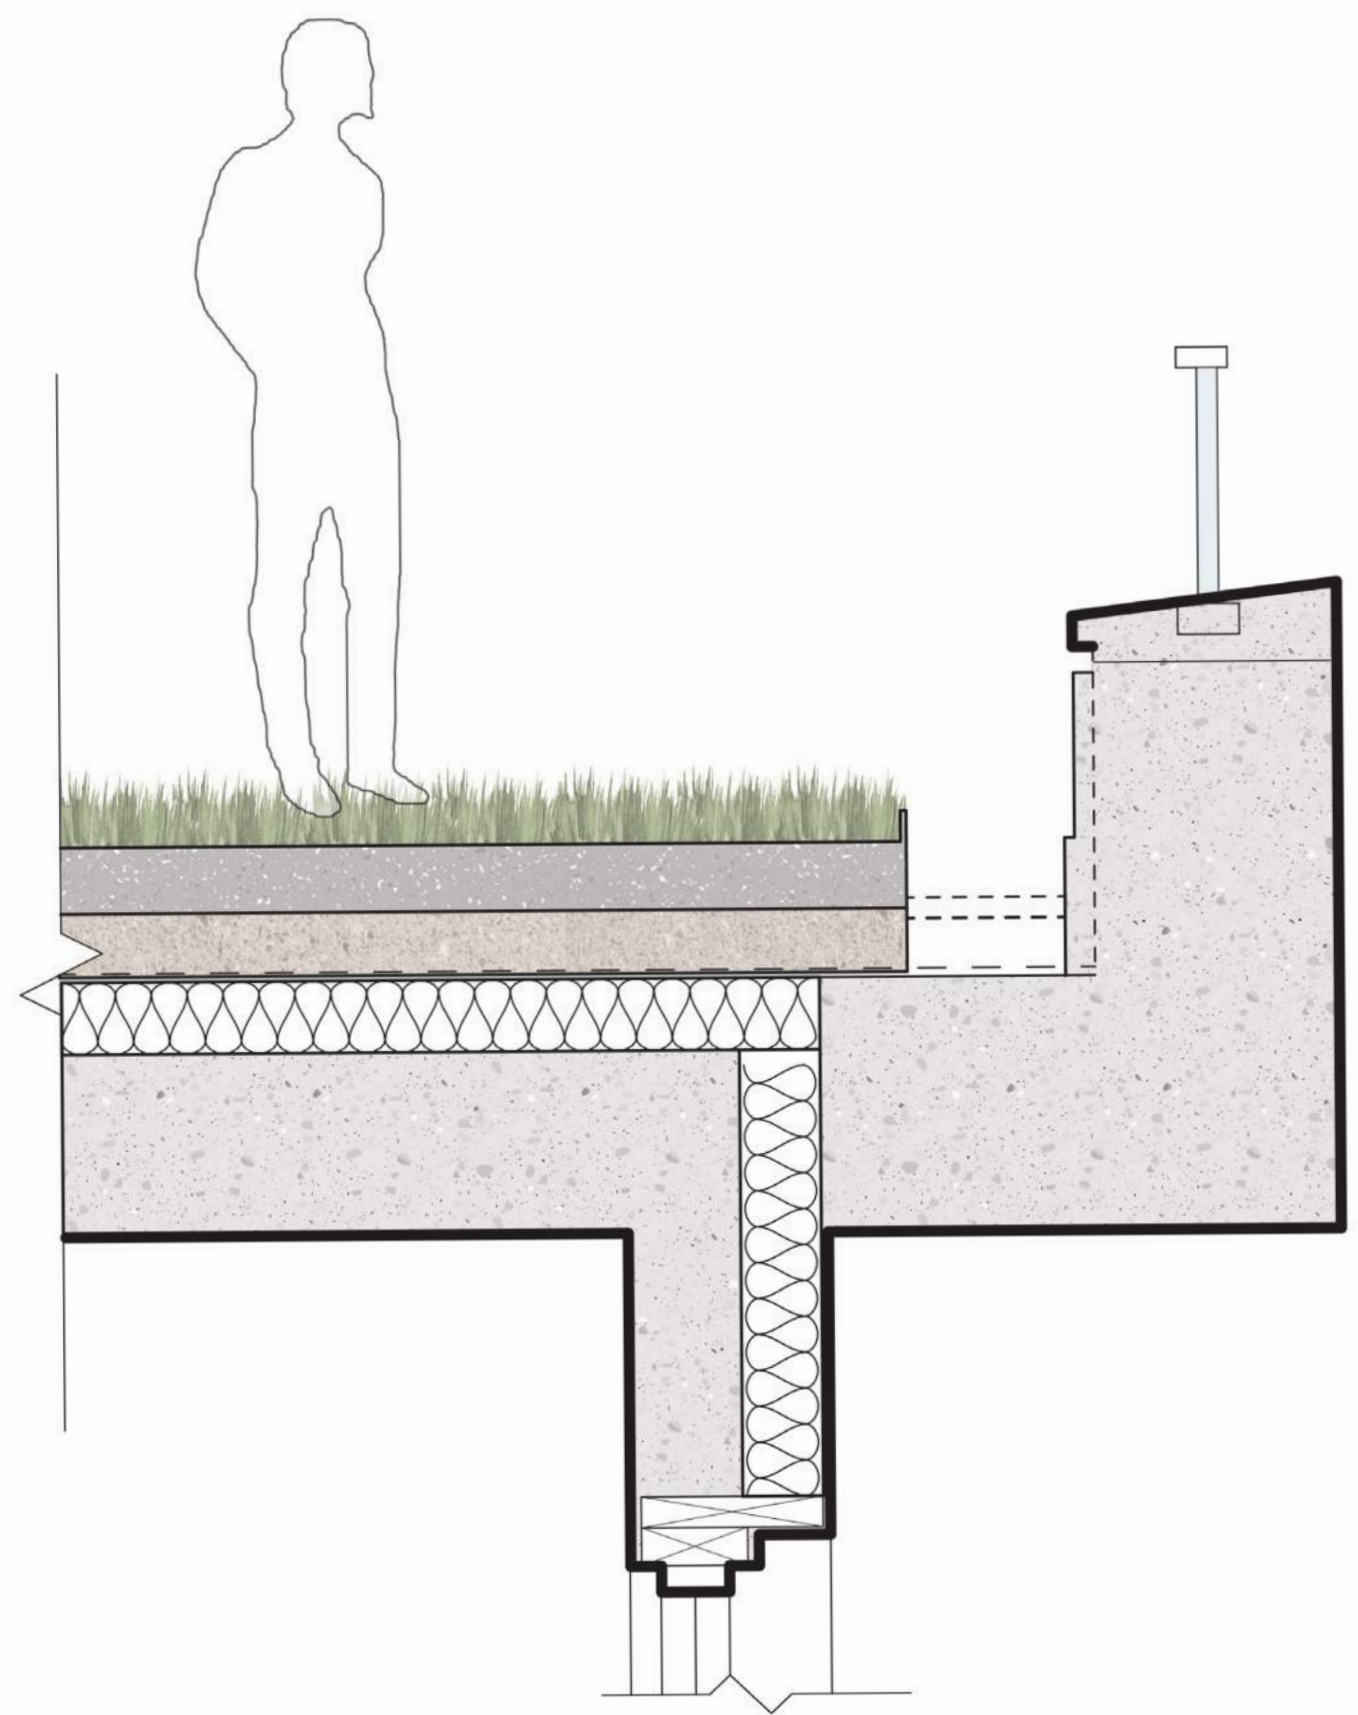


WALL SECTION DETAIL

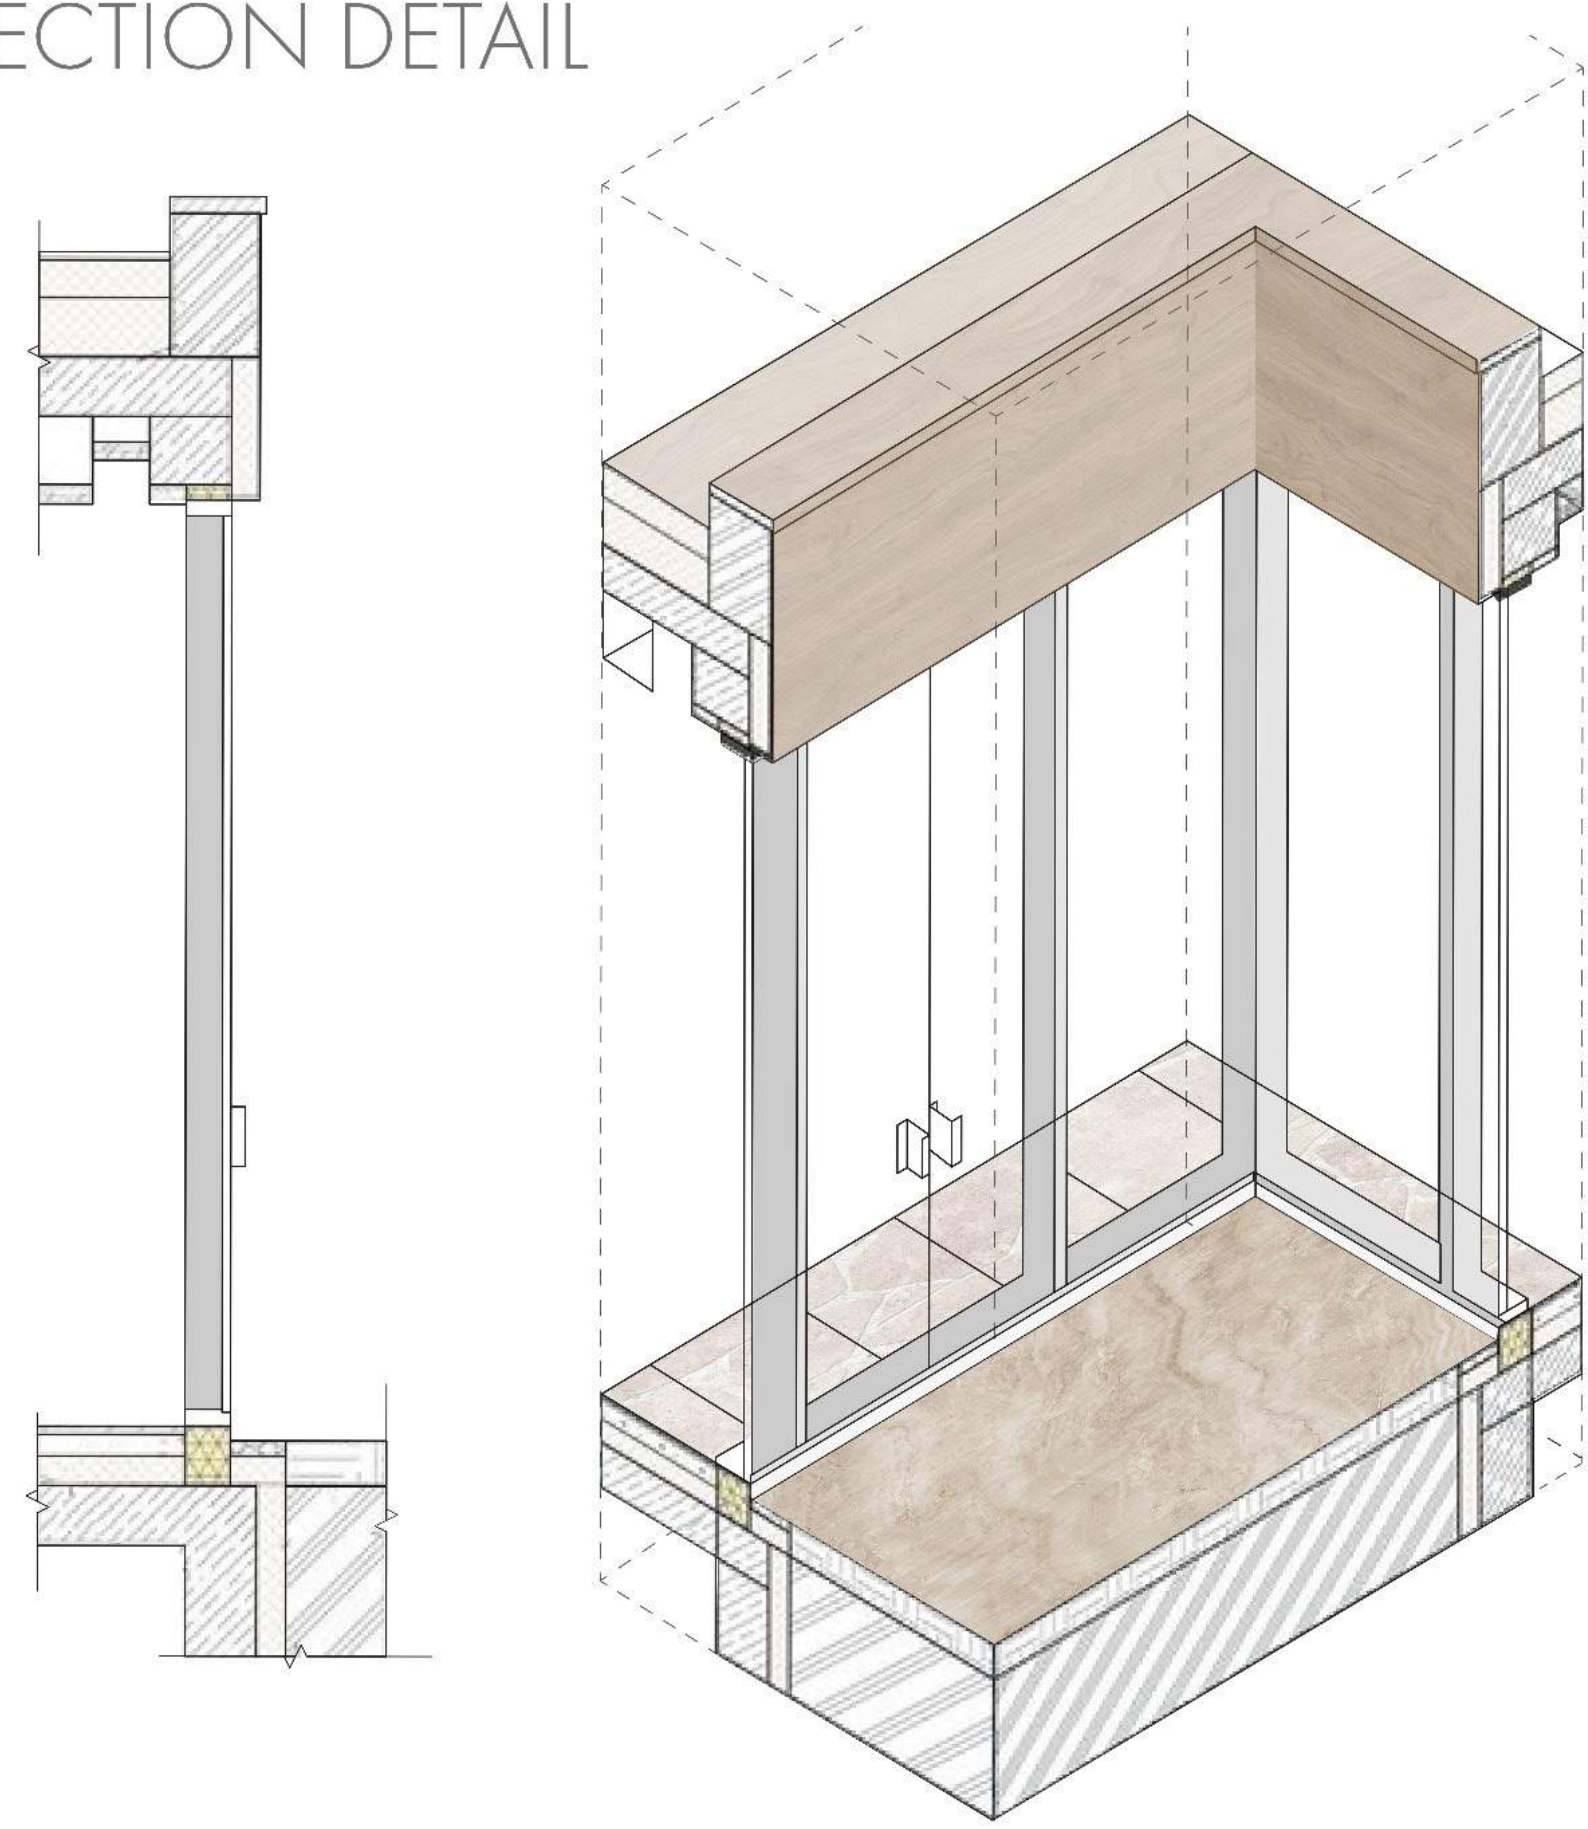

LEVEL 1

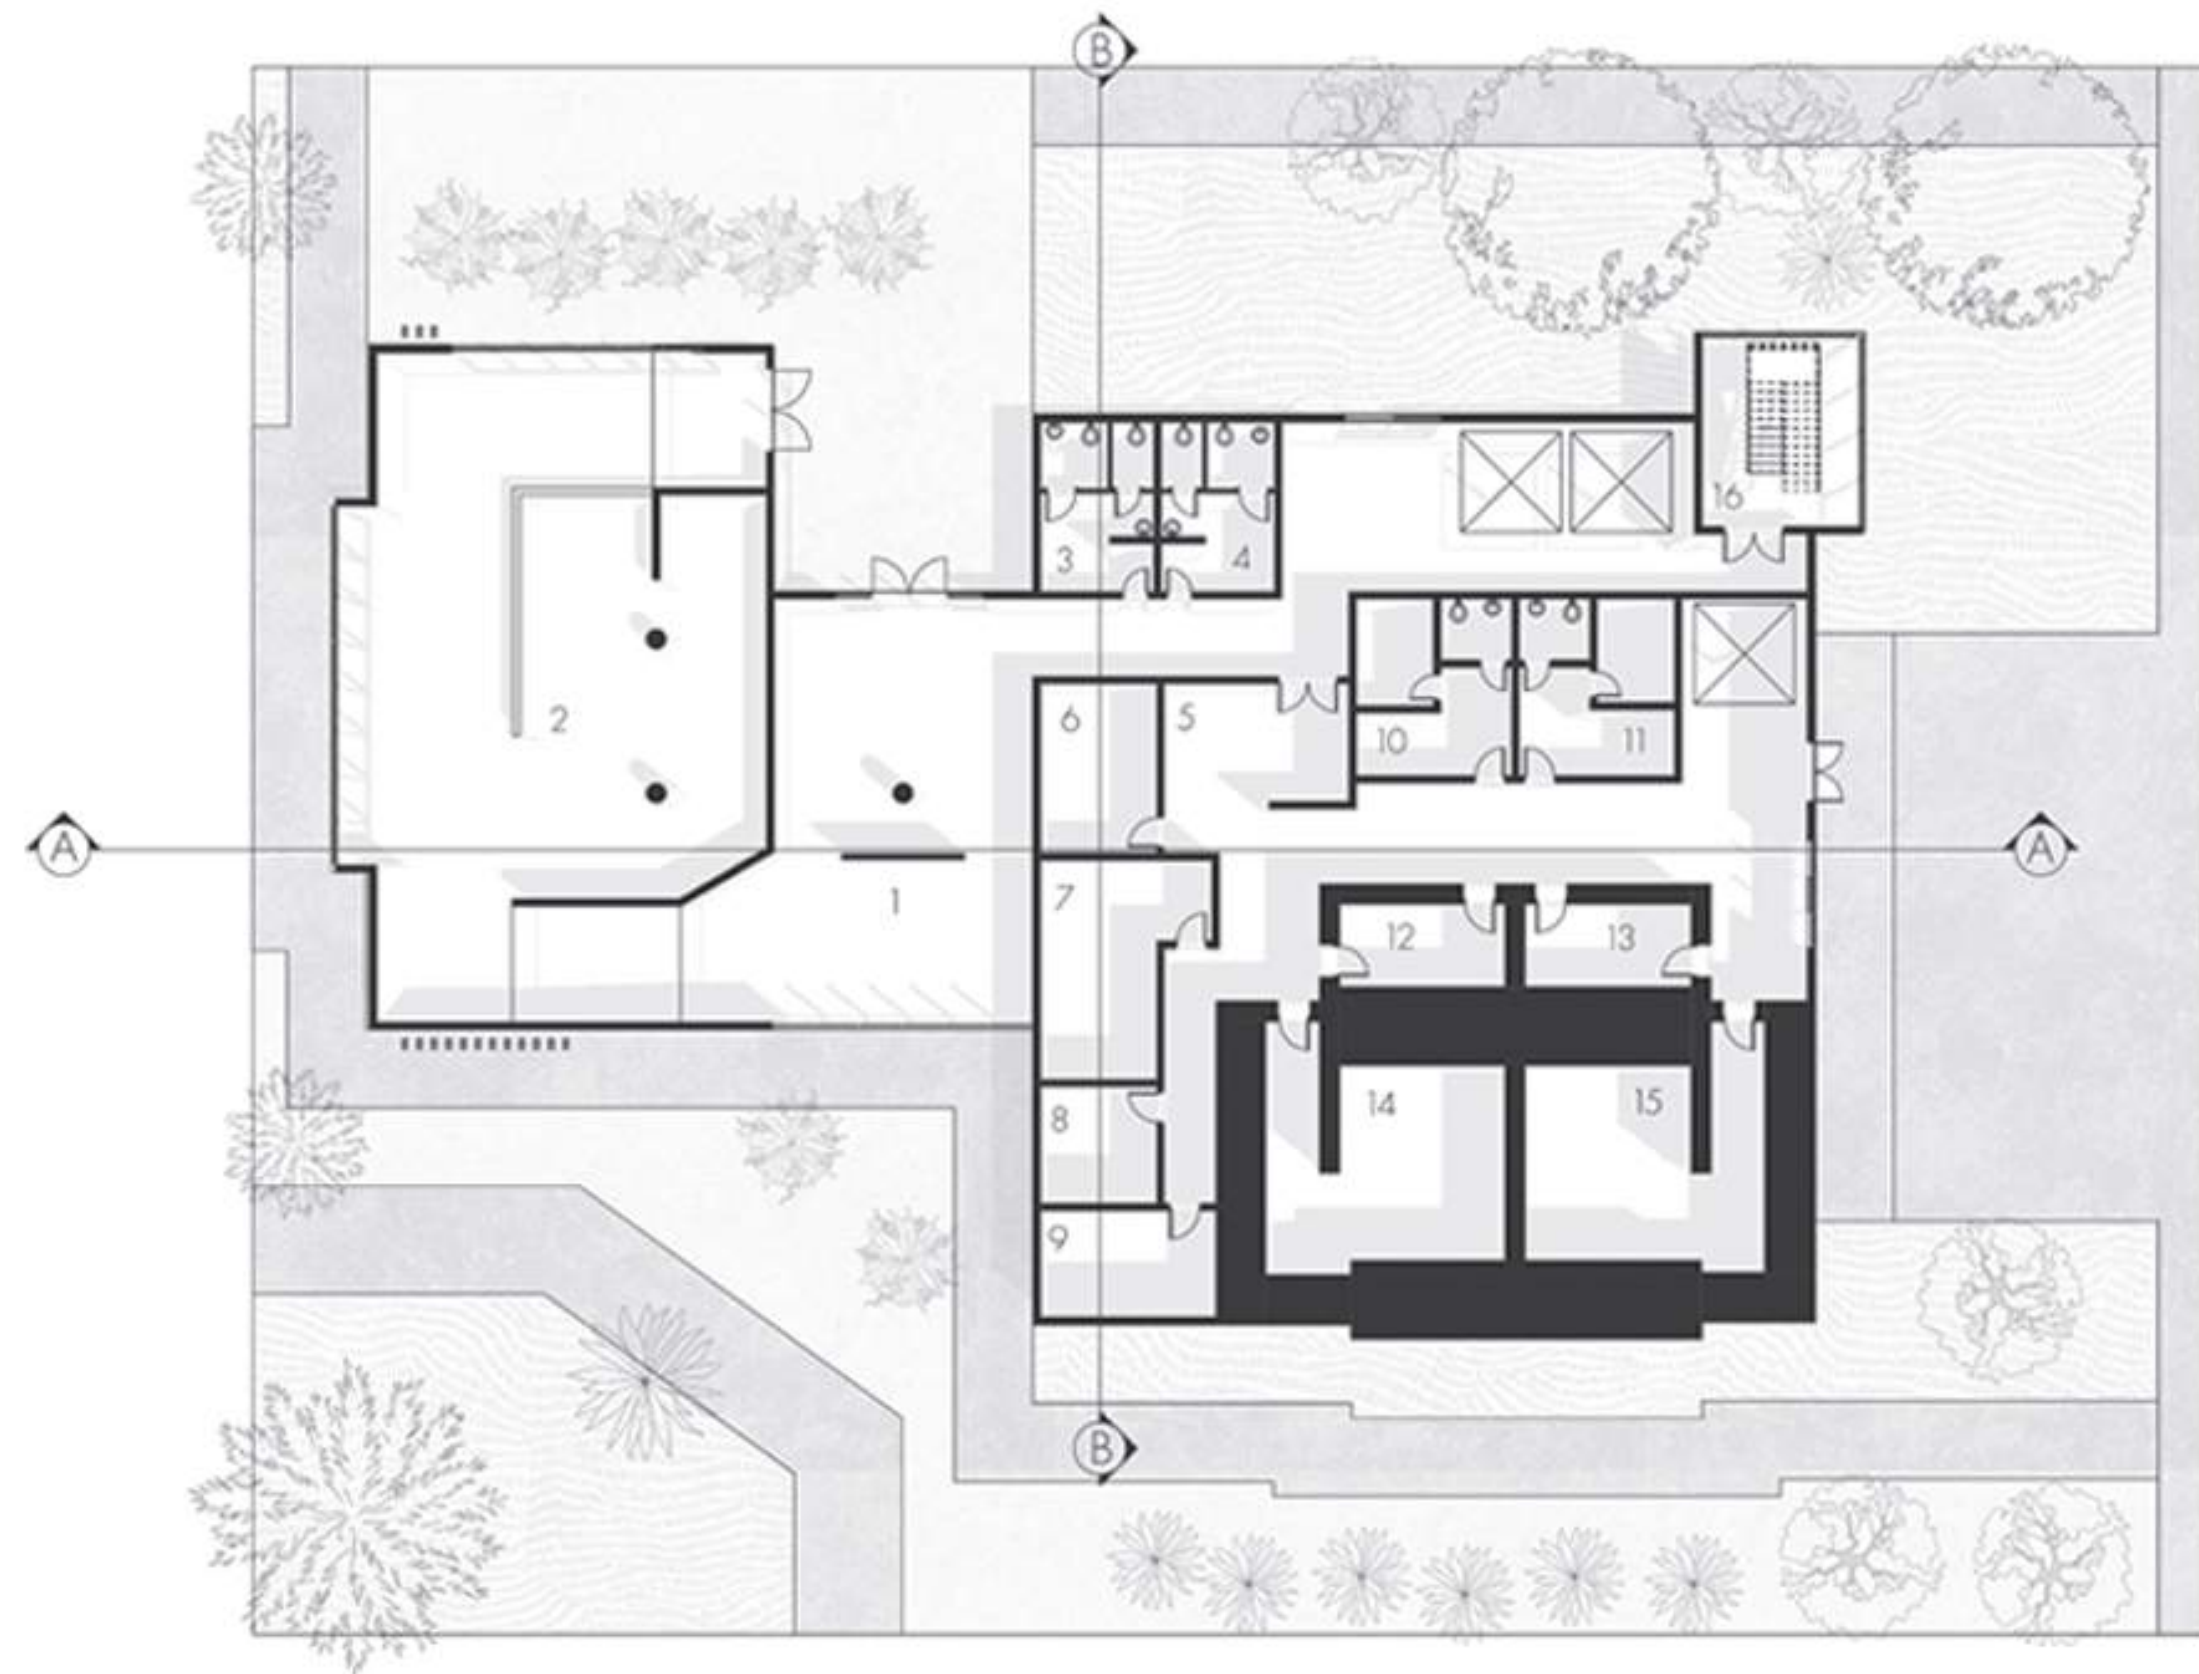


LEVEL 2

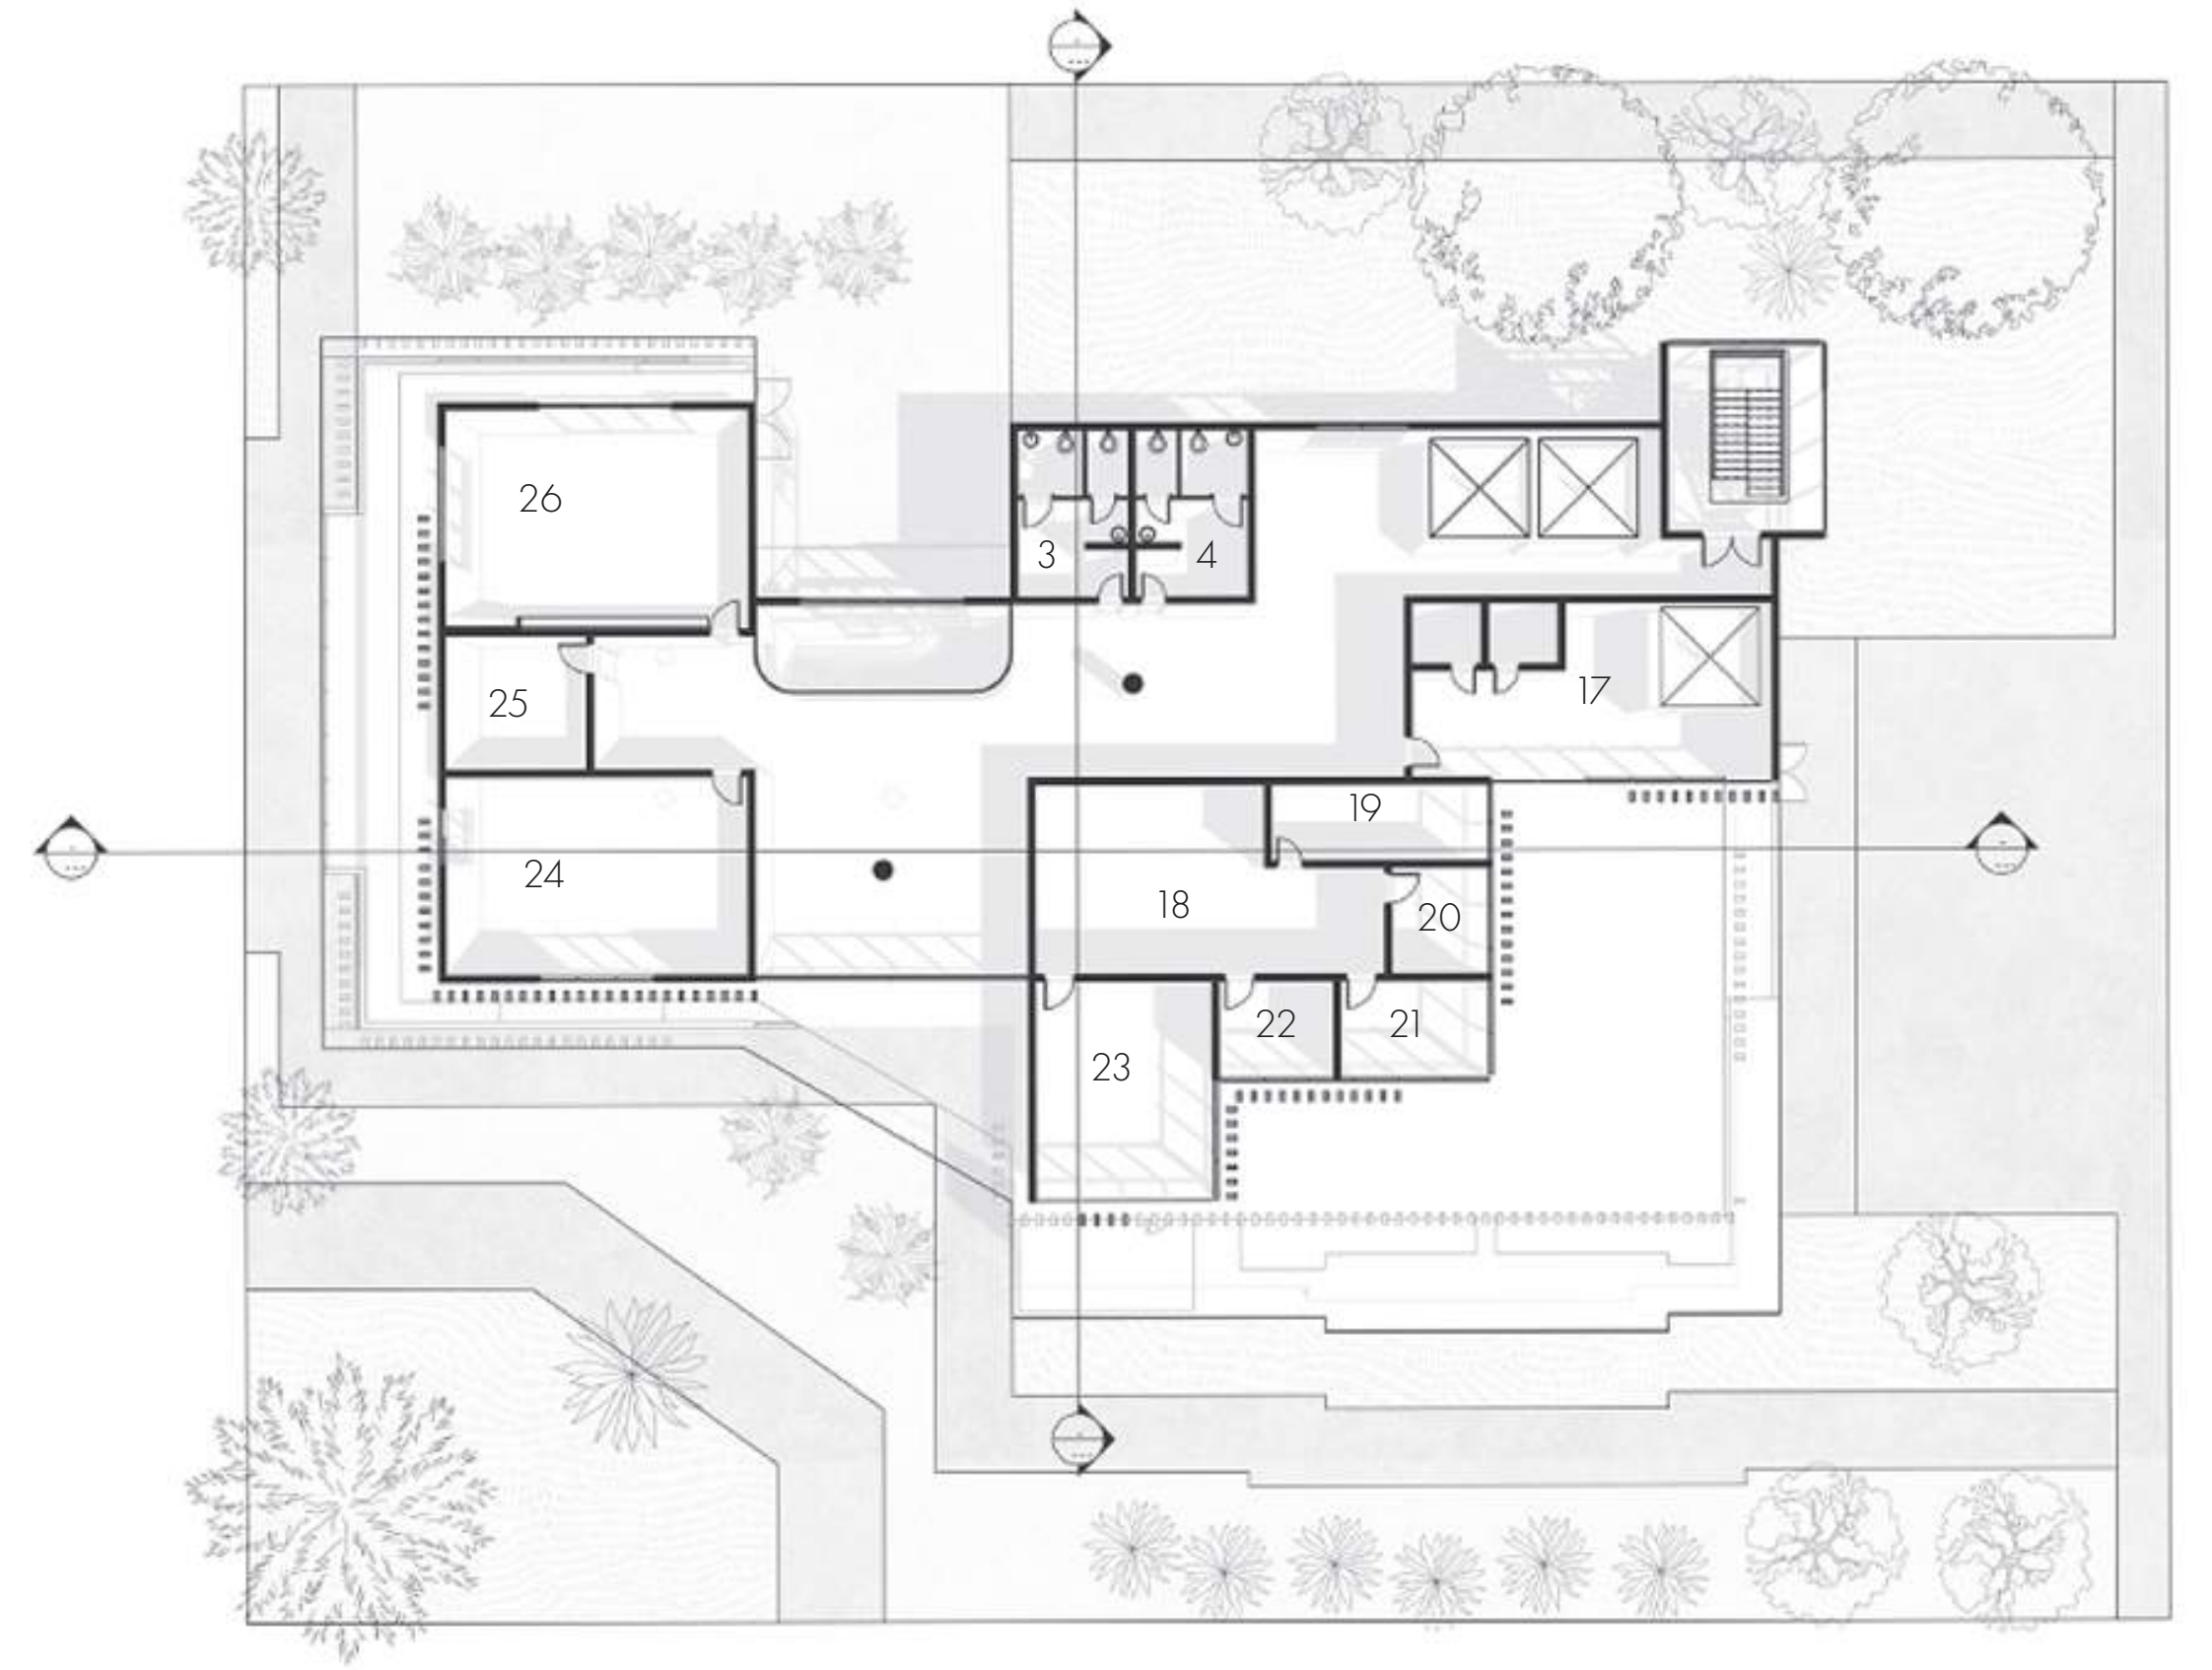

KEY

- | | | | | |
|------------------------|-----------------------------|-----------------------------|-------------------------------|-----------------------------|
| 1. LOBBY | 6. NURSE STATION | 11. SUBWAIT & DRESSING ROOM | 16. EMERGENCY STAIRS | 21. STAFF BREAK ROOM |
| 2. ART MARKET | 7. SIMULATION ROOM | 12. PATIENT HOLD | 17. STAFF ROOM & ELEVATOR | 22. NURSE OFFICE |
| 3. MEN'S RESTROOM | 8. CONTROL ROOM | 13. PATIENT HOLD | 18. WAITING CONSULTATION AREA | 23. CONSULTATION OFFICE |
| 4. WOMEN'S RESTROOM | 9. MACHINE ROOM | 14. LINAC | 19. NUTRITIONIST OFFICE | 24. ART WORKSHOP |
| 5. RADIOLOGY SCHEDULER | 10. SUBWAIT & DRESSING ROOM | 15. LINAC | 20. PHYSICIAN'S OFFICE | 25. STORAGE ROOM |
| | | | | 26. CHILDREN'S ART WORKSHOP |



LEVEL 3

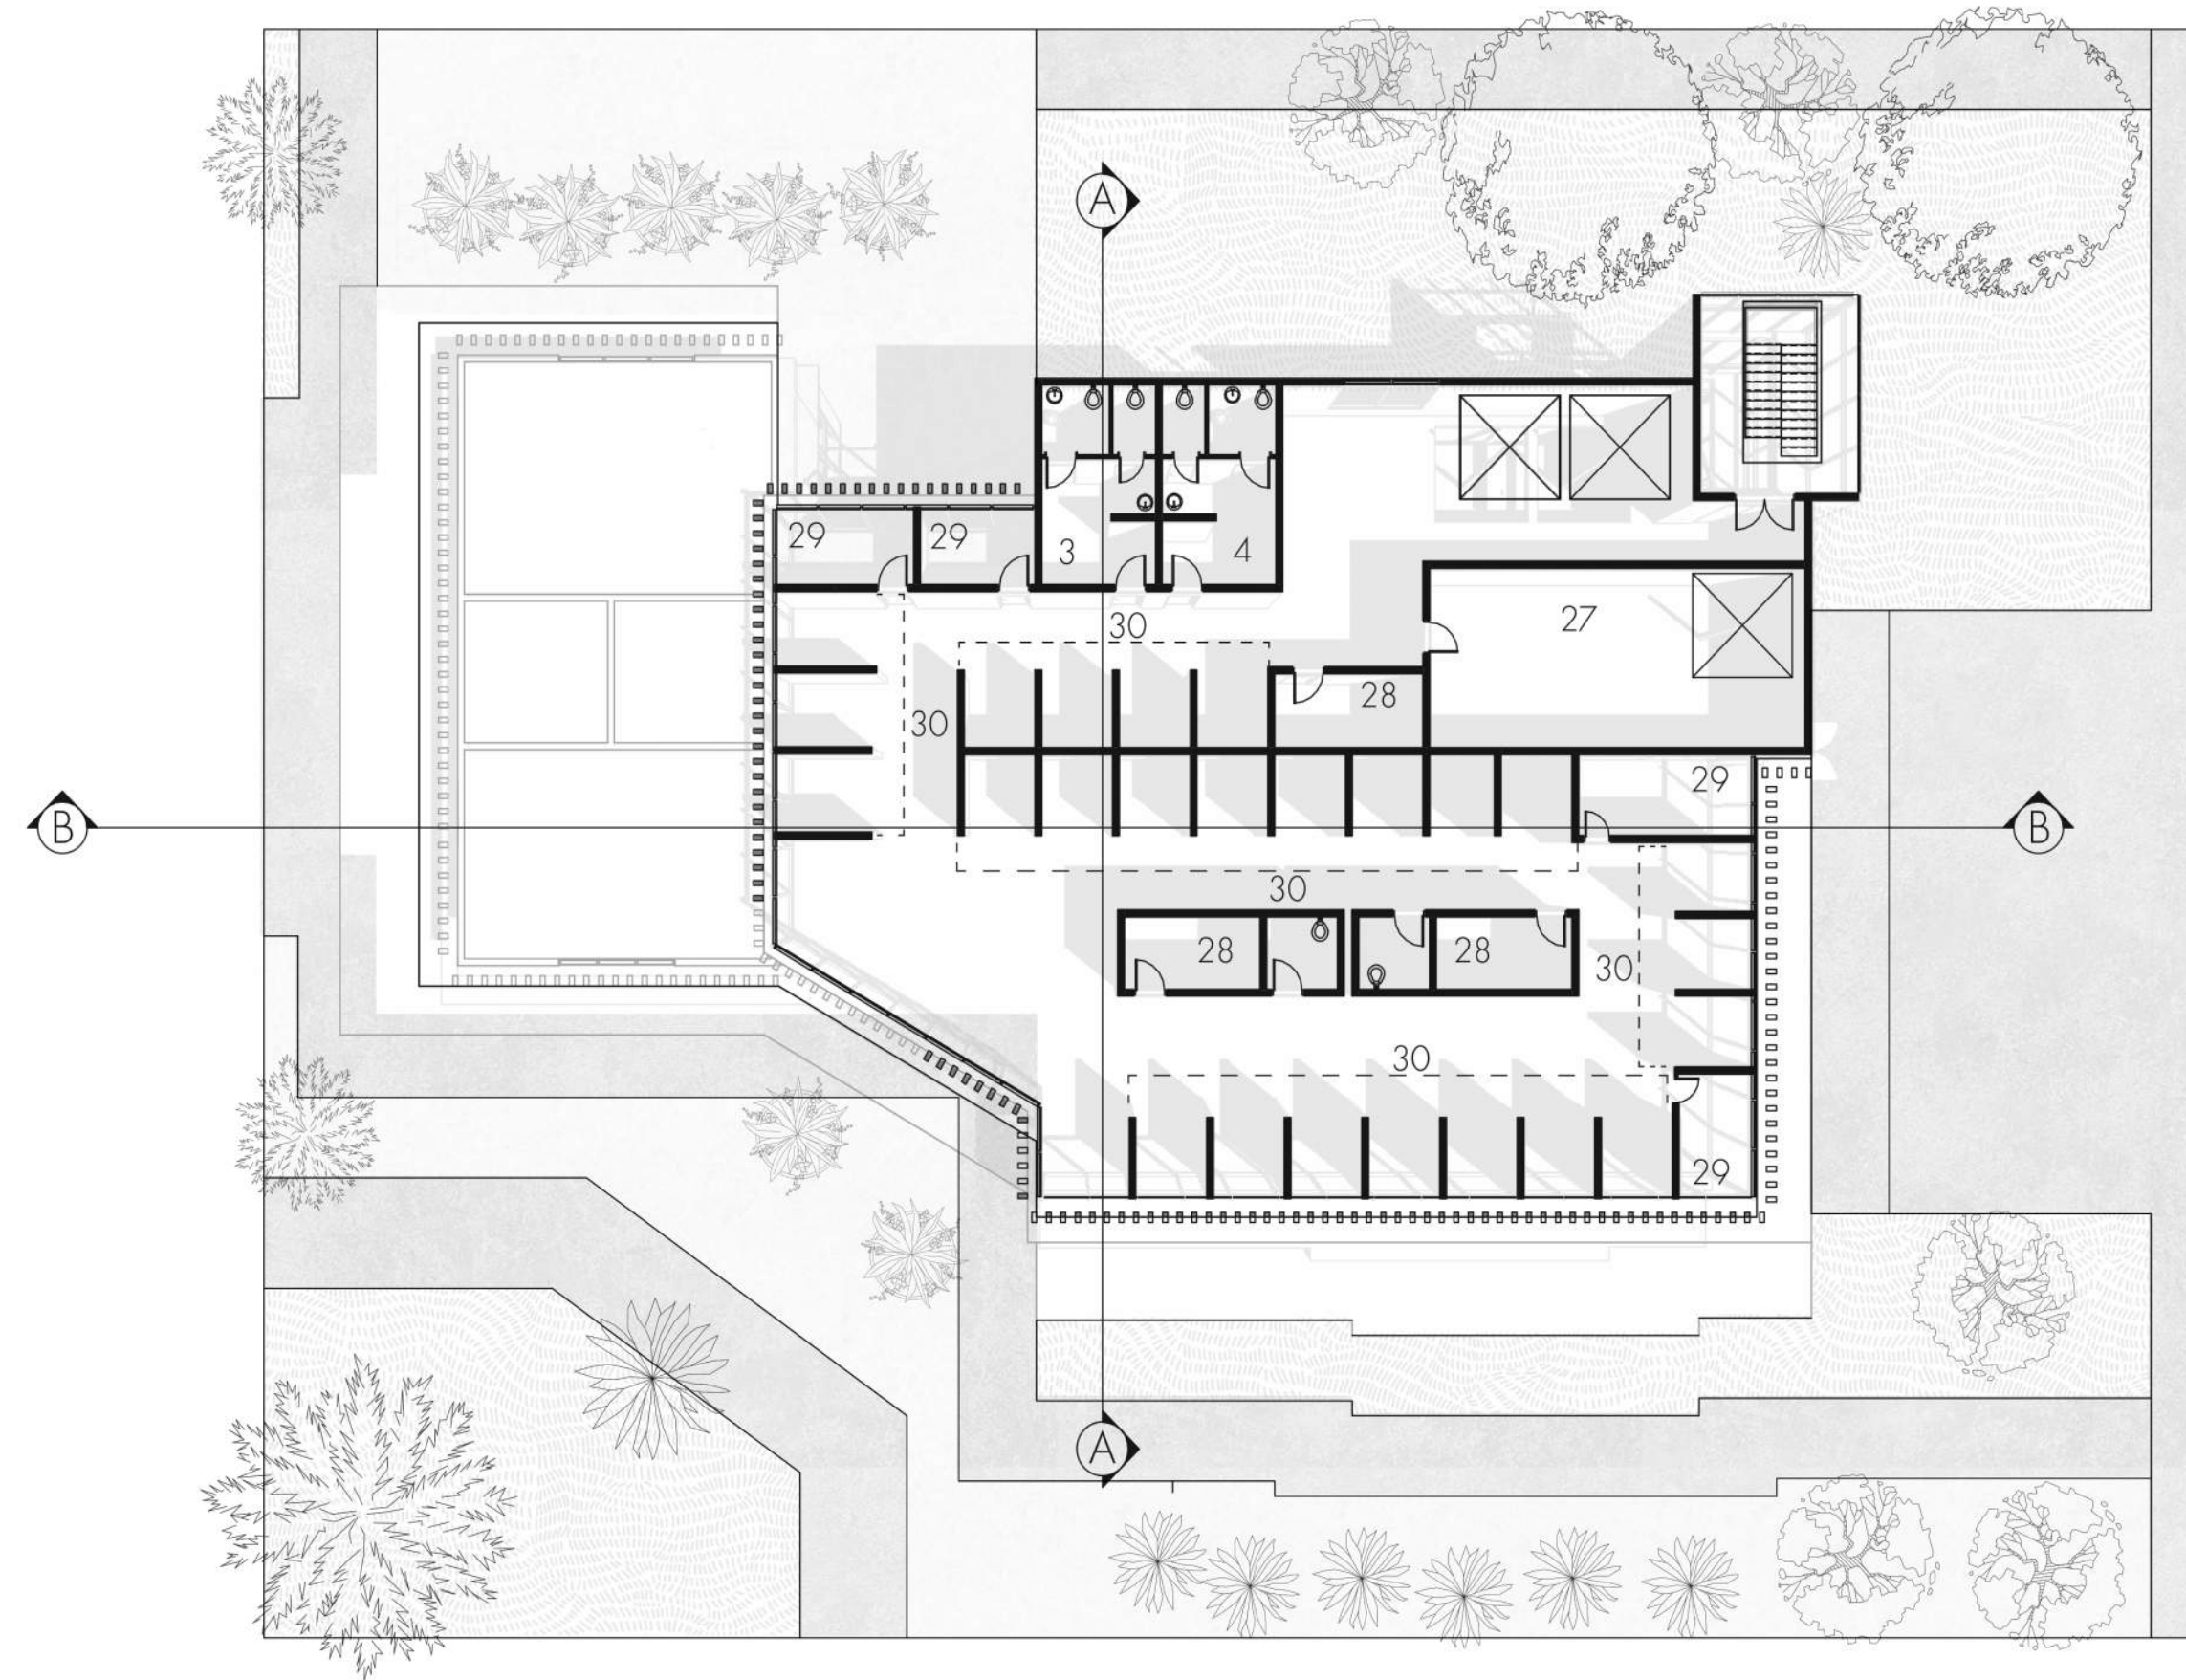





KEY

- | | |
|-----------------------|---------------------|
| 27. PHARMACY | 31. ROOFTOP SEATING |
| 28. NURSE STATION | 32. NUTRITION BAR |
| 29. ISOLATED INFUSION | 33. BACK OF HOUSE |
| 30. INFUSION BAYS | 34. OUTDOOR LOUNGE |










LEVEL 4

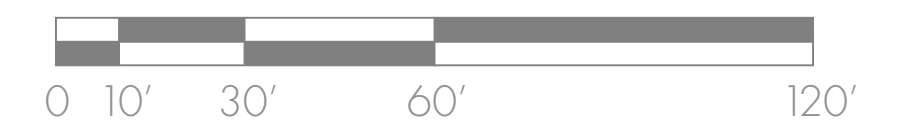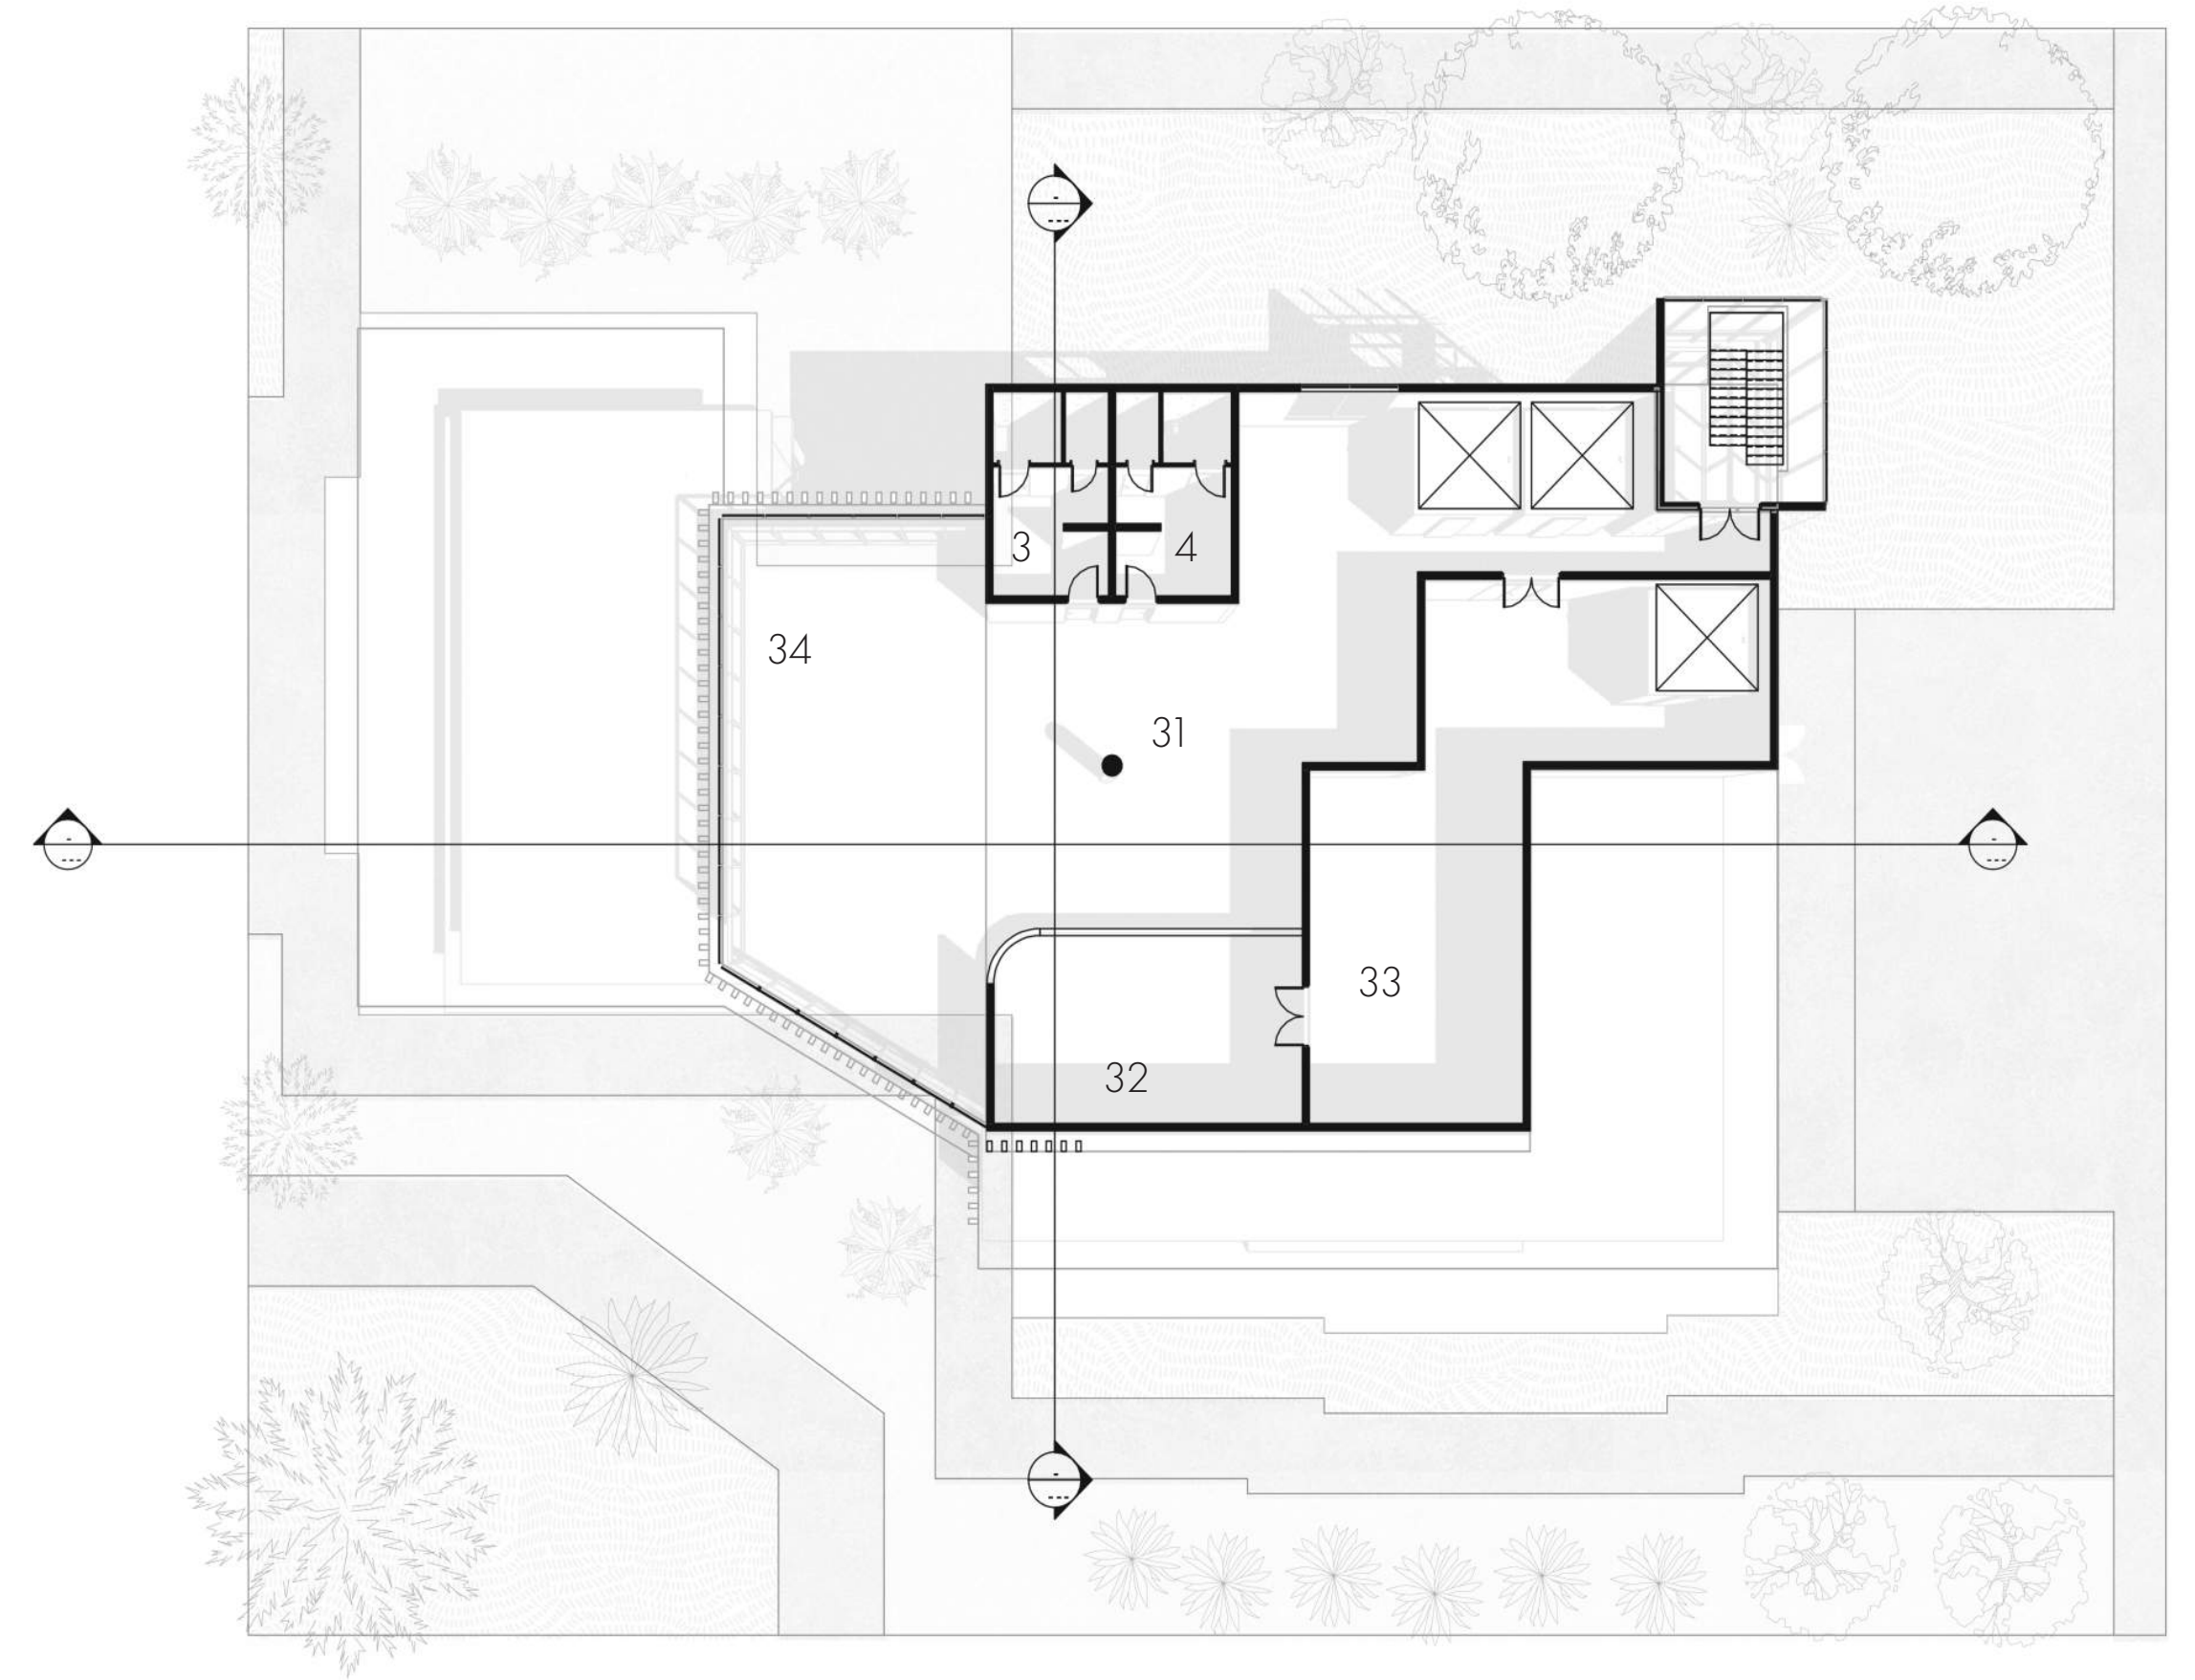




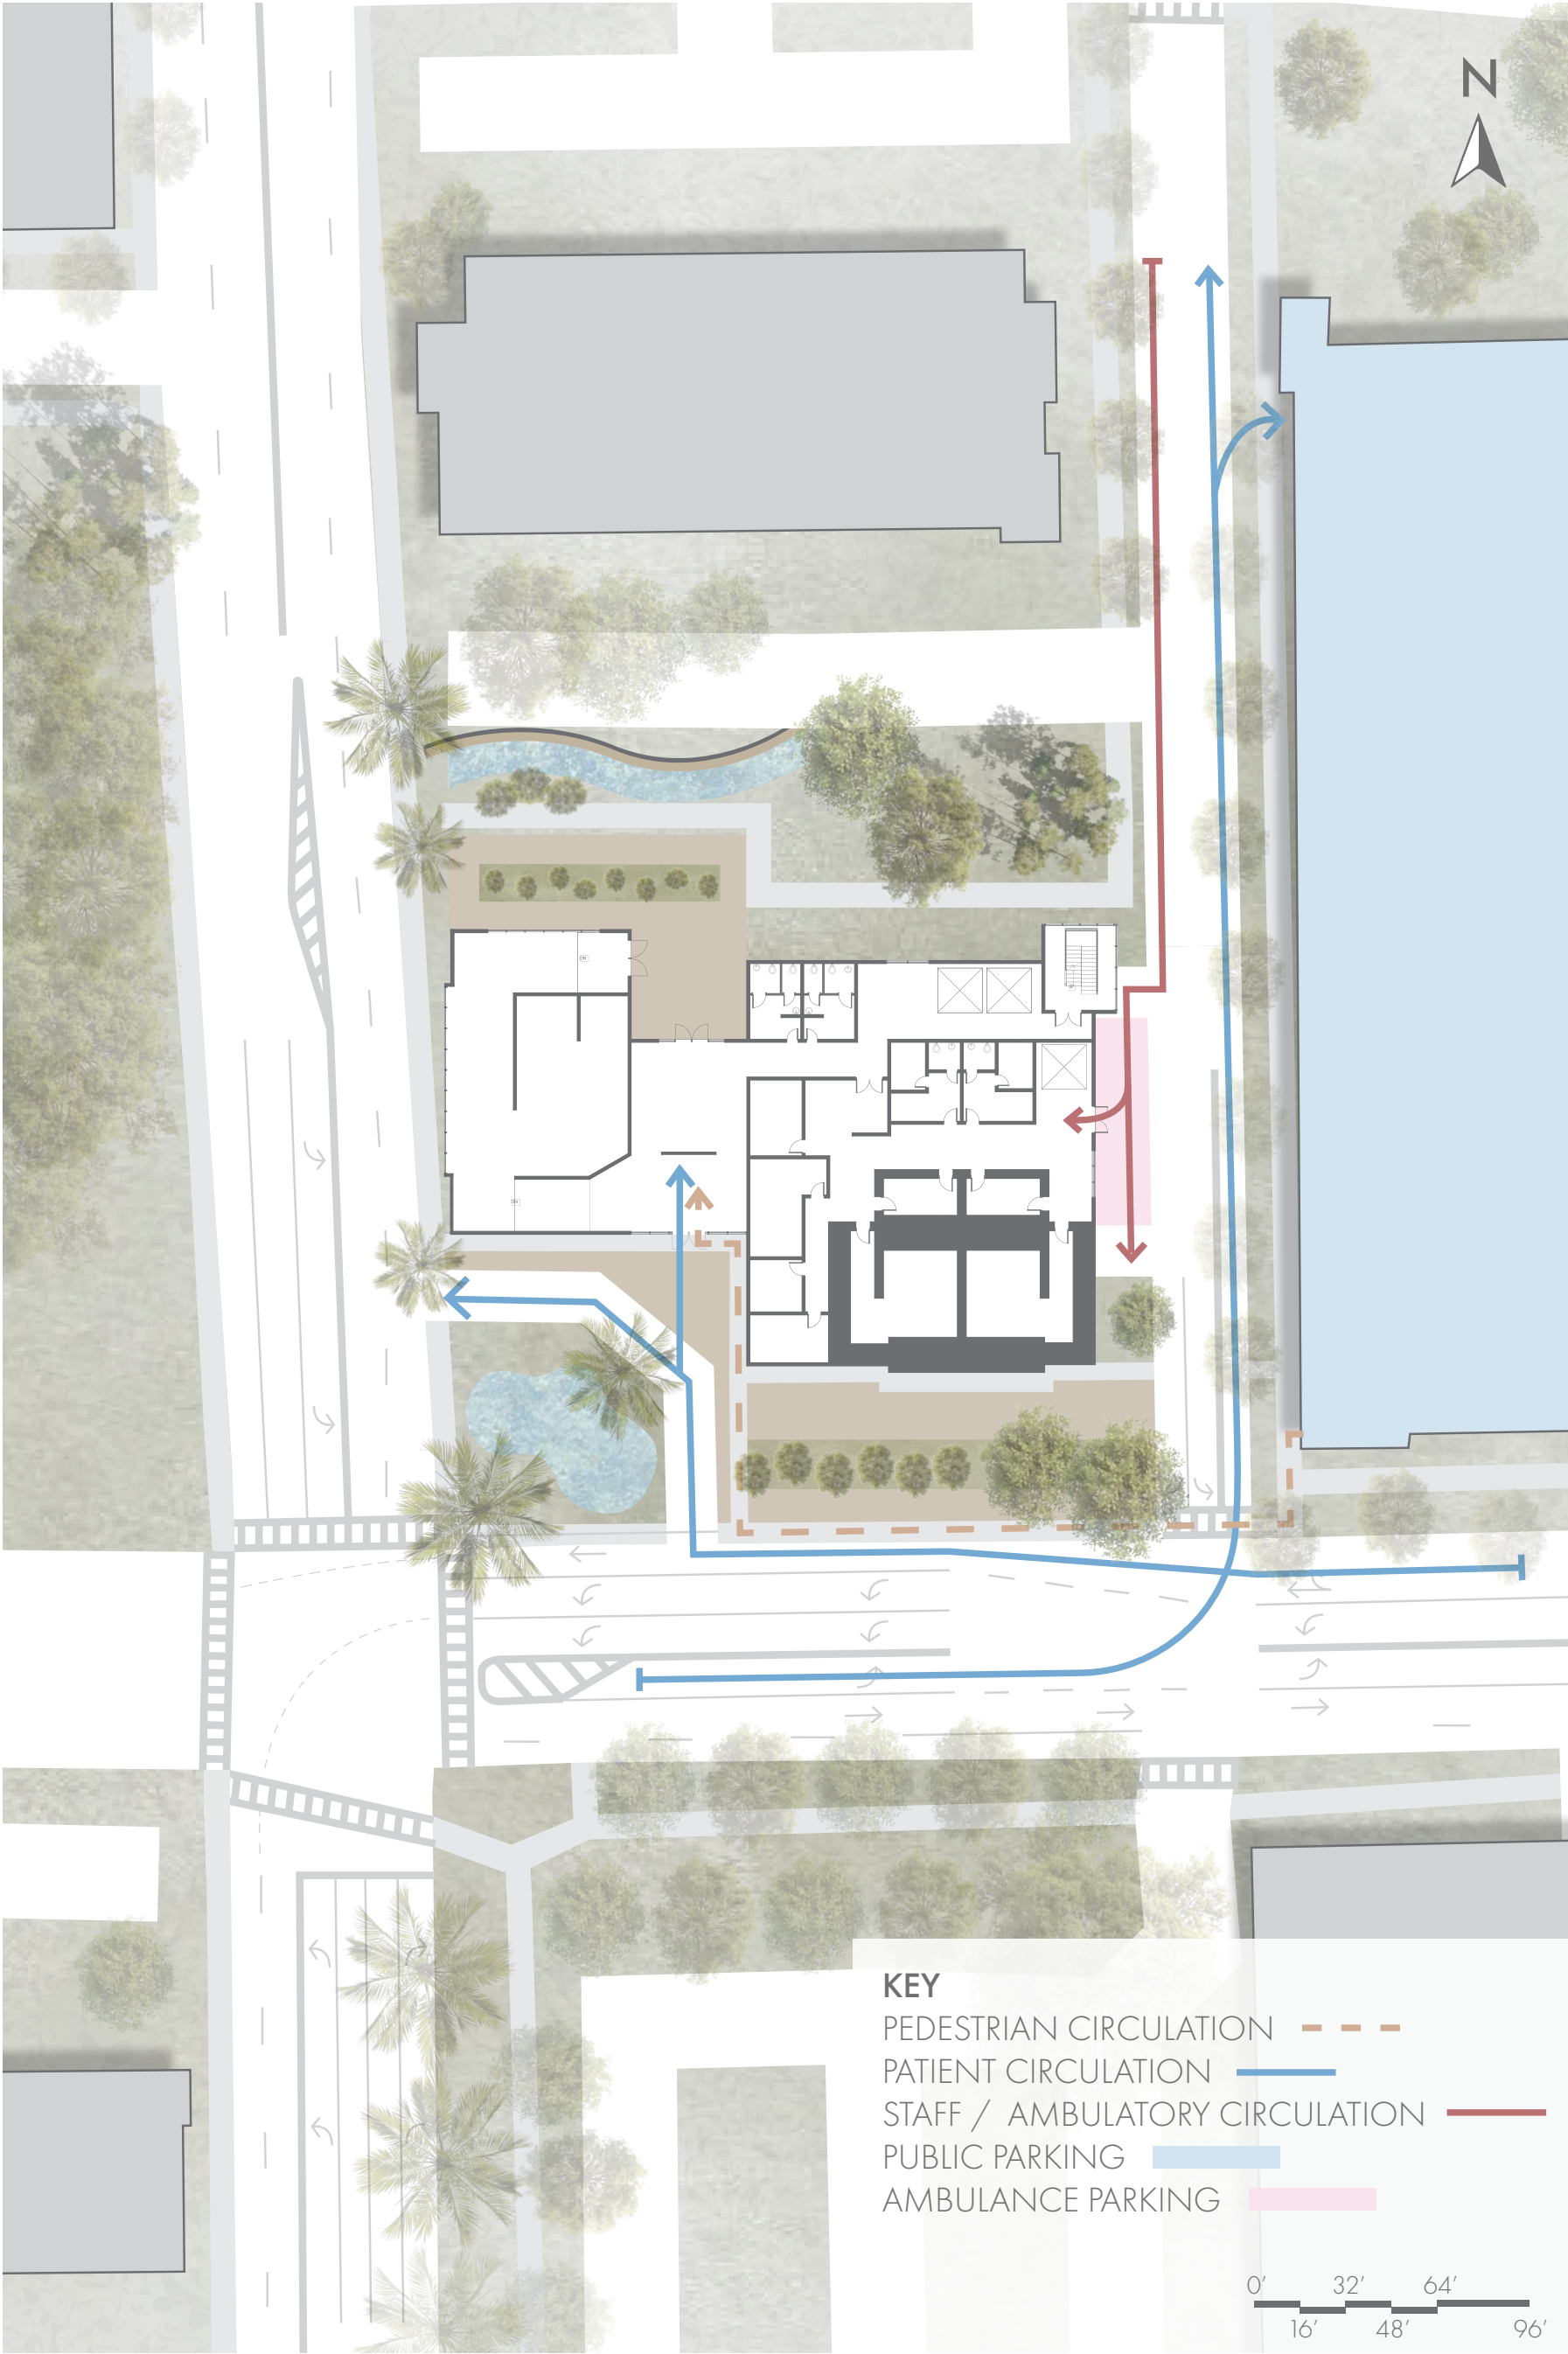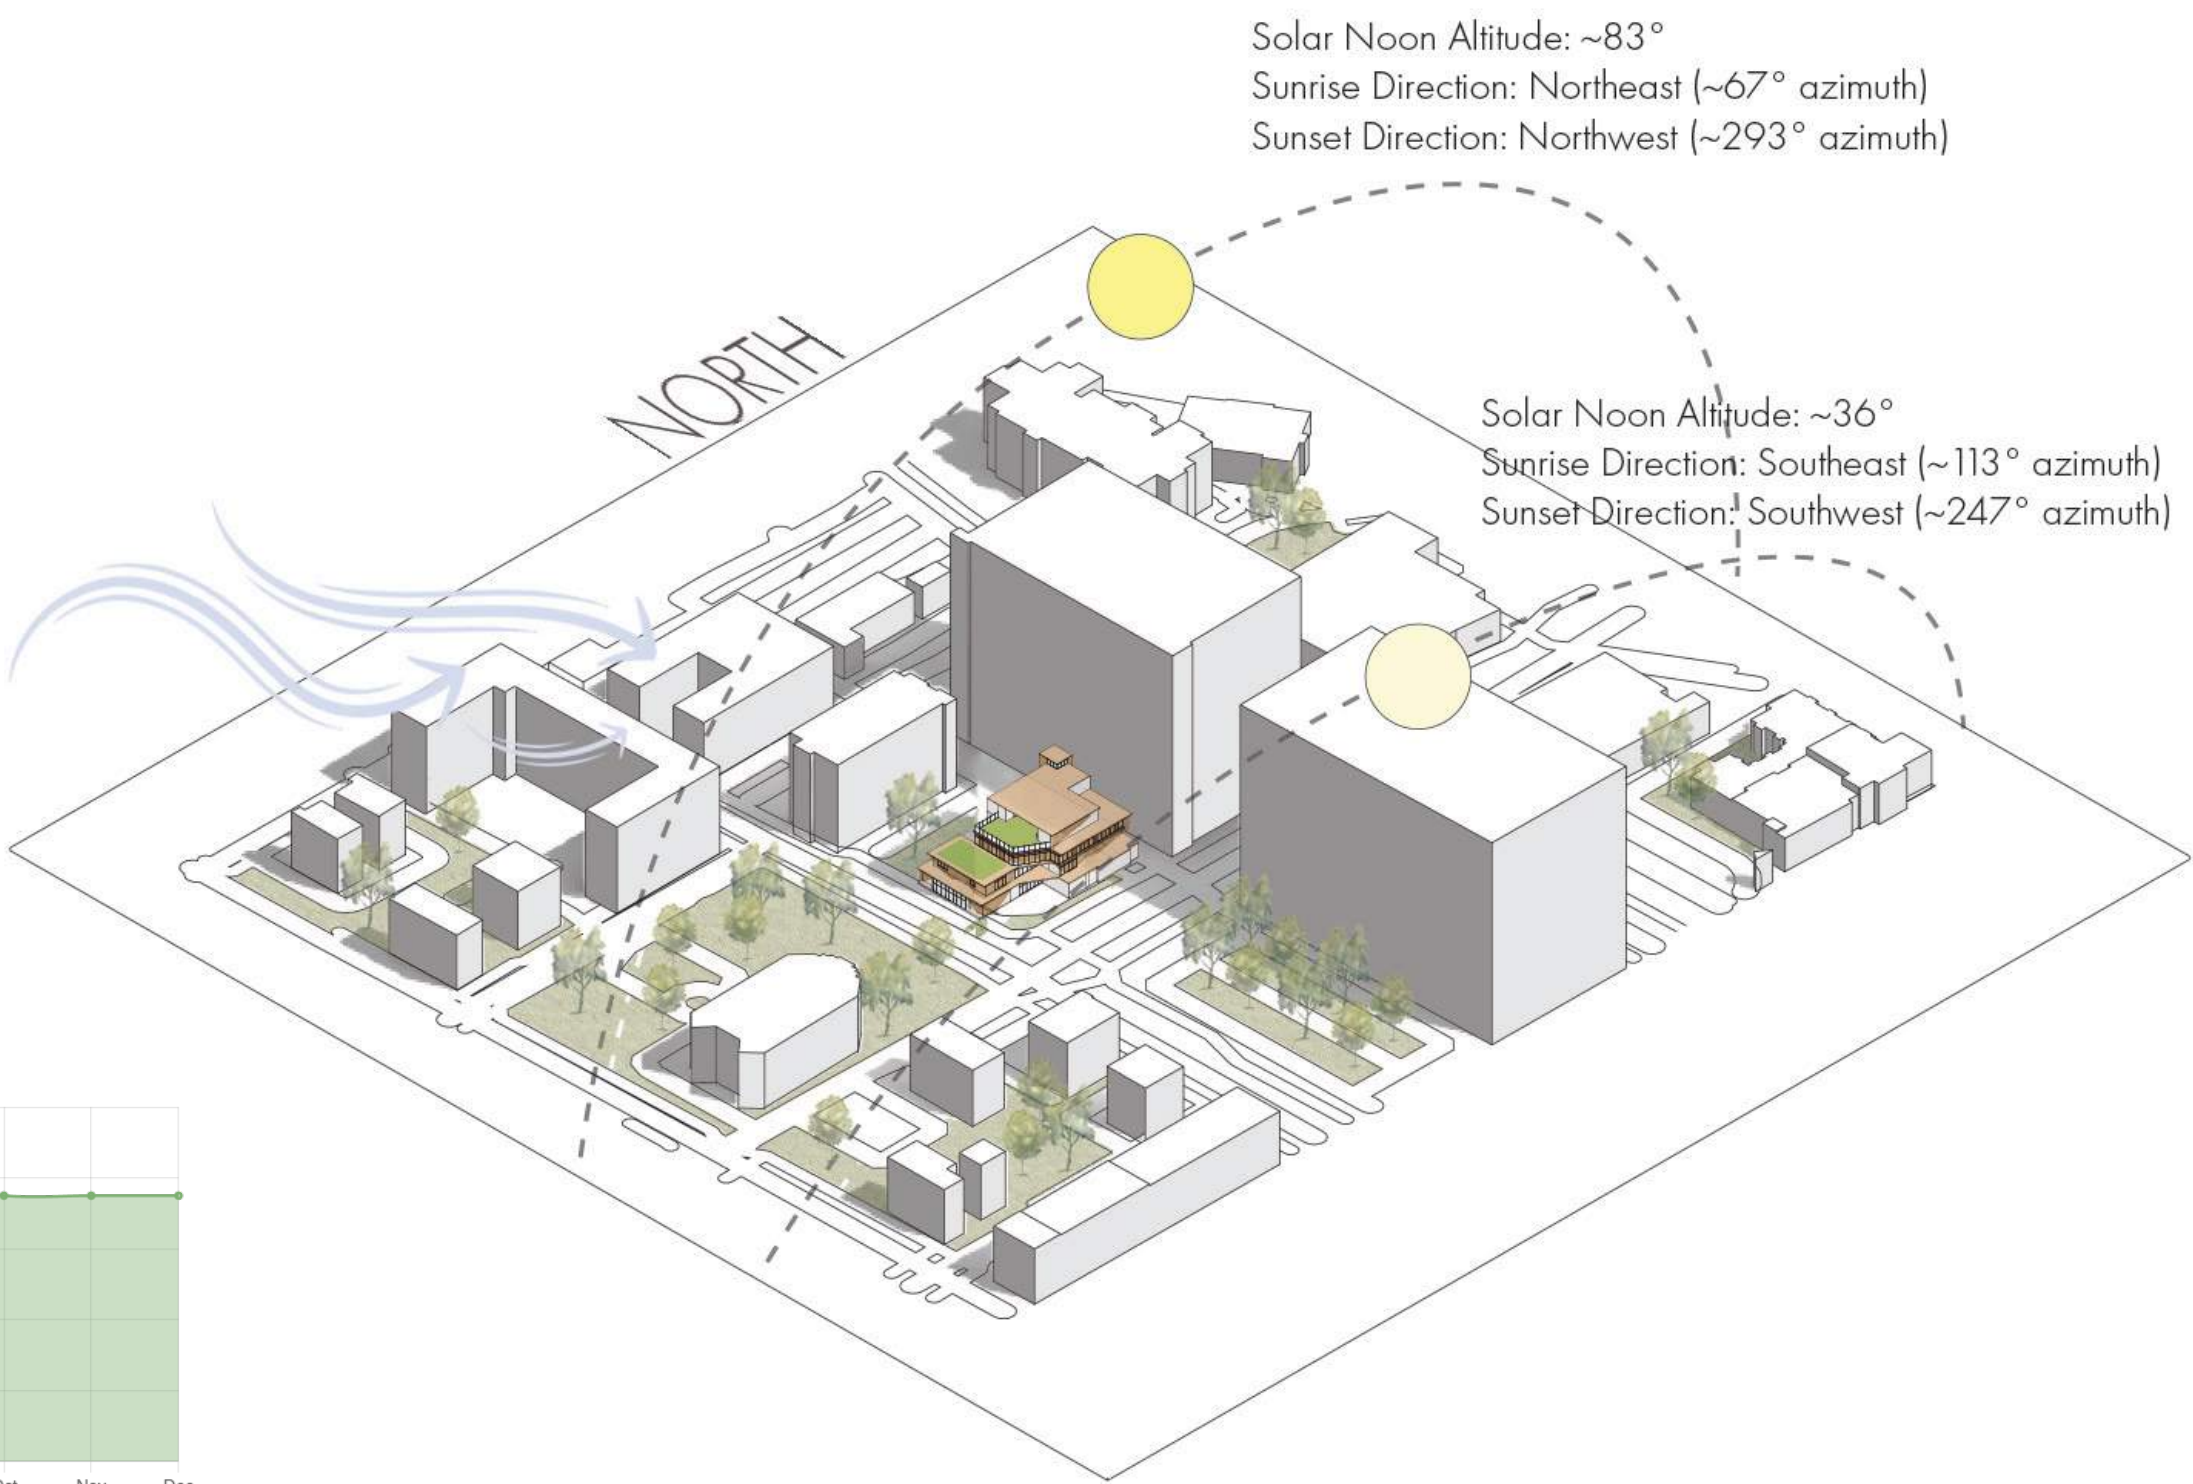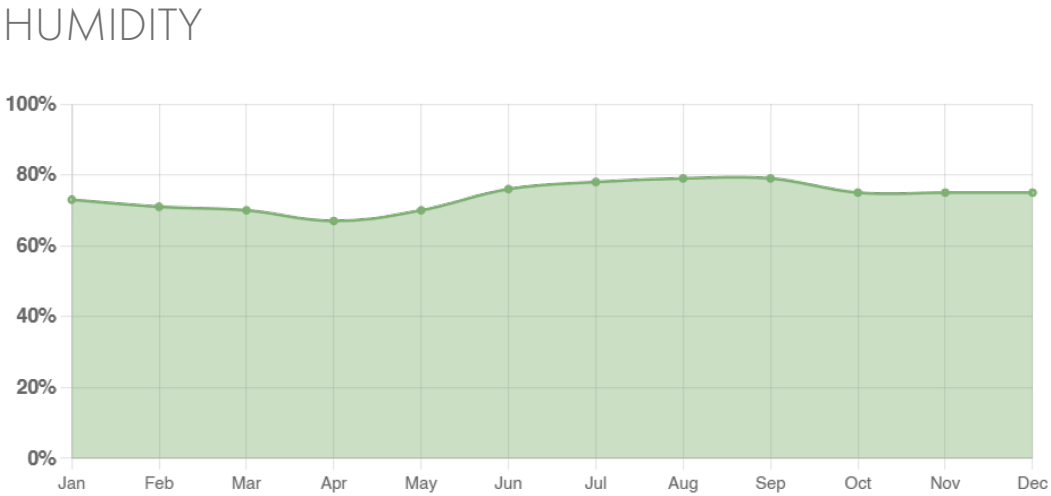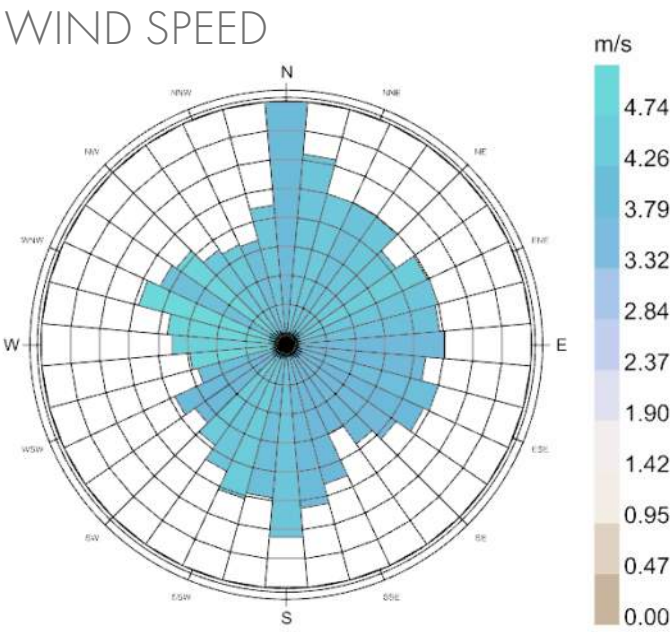

SKIN STUDIES

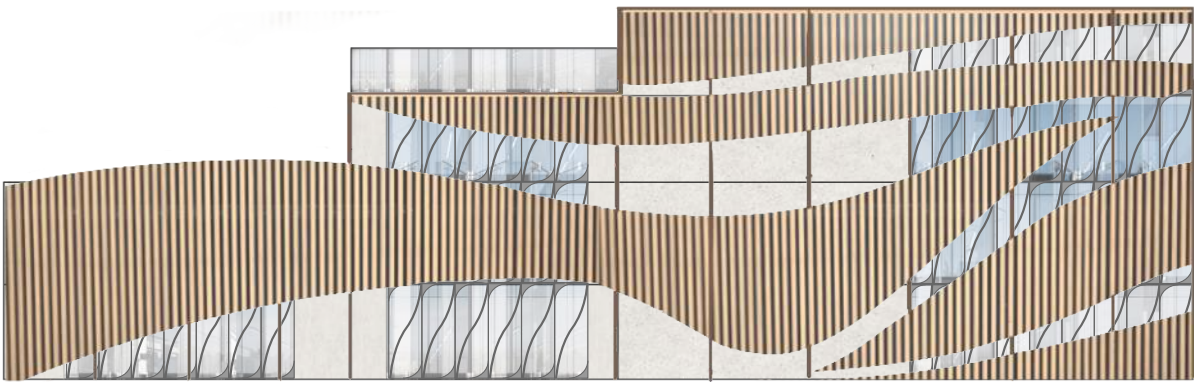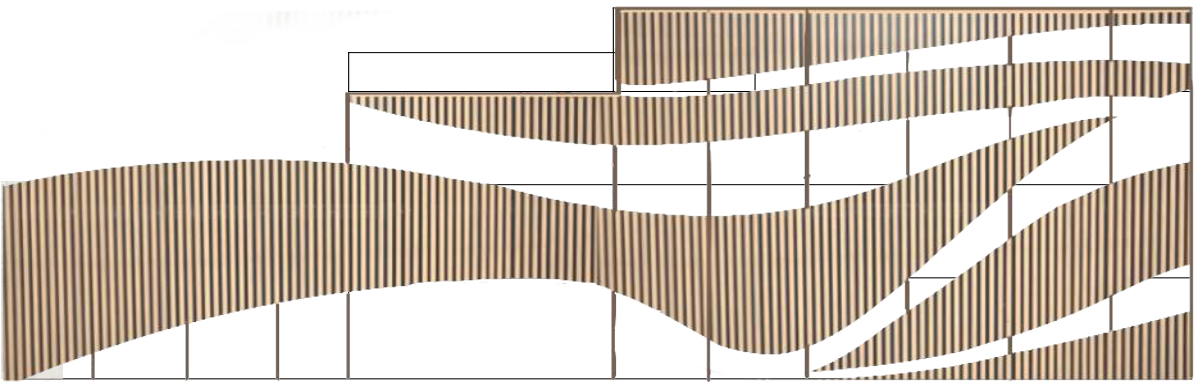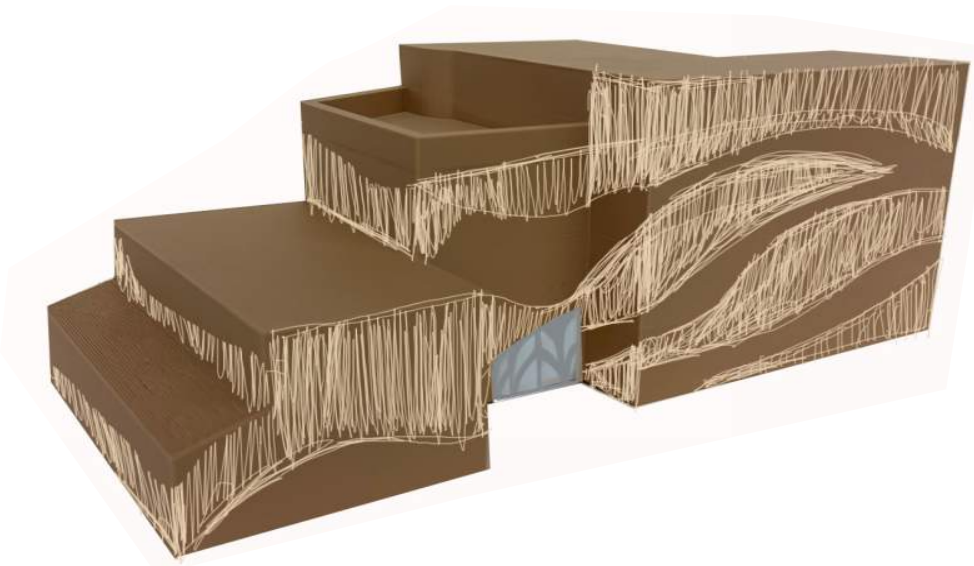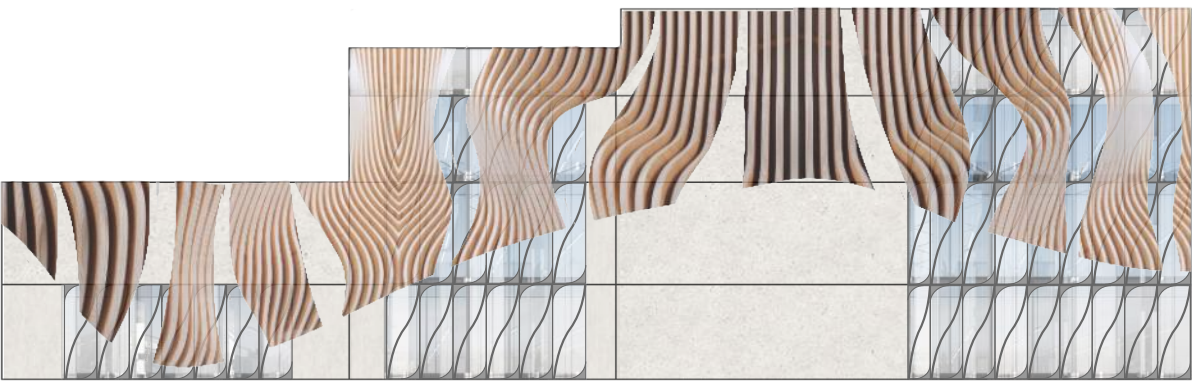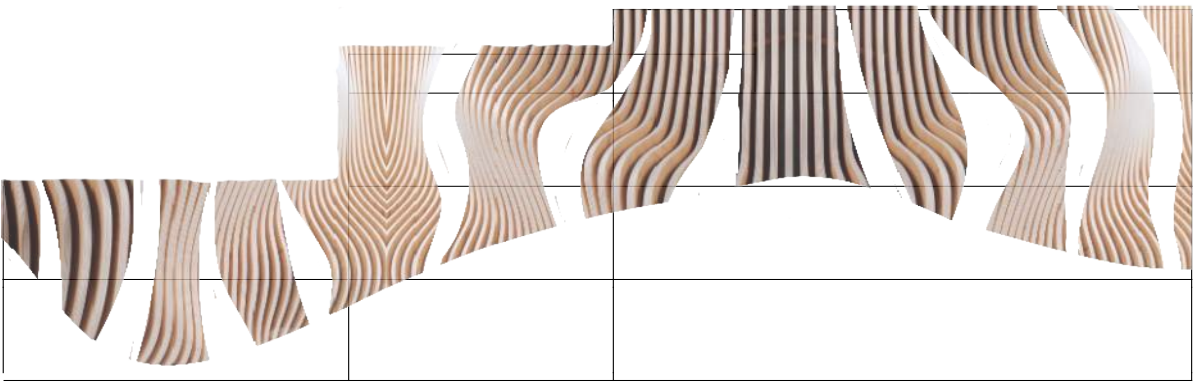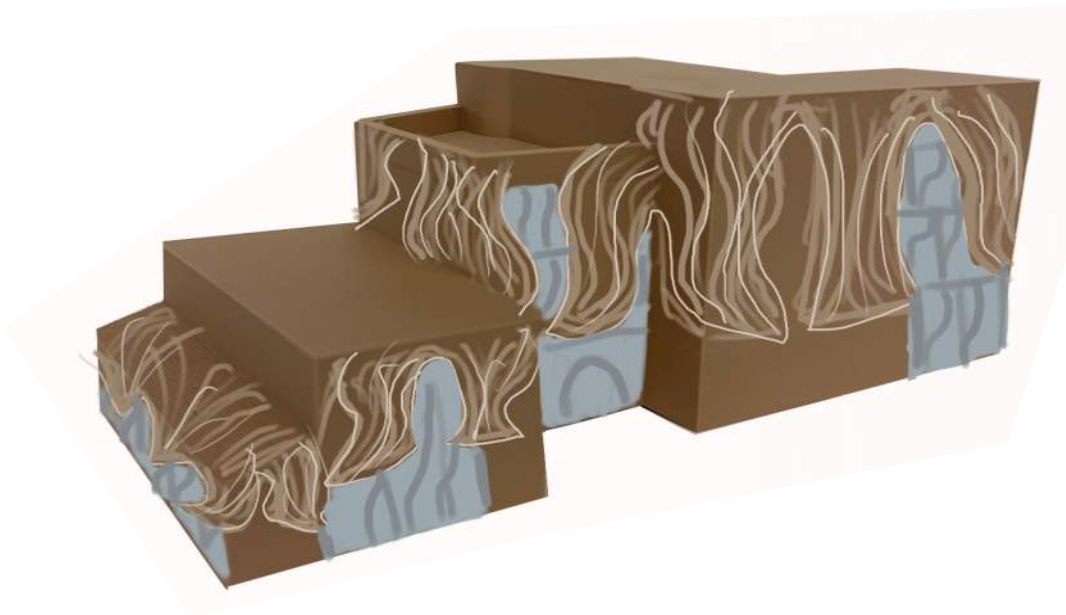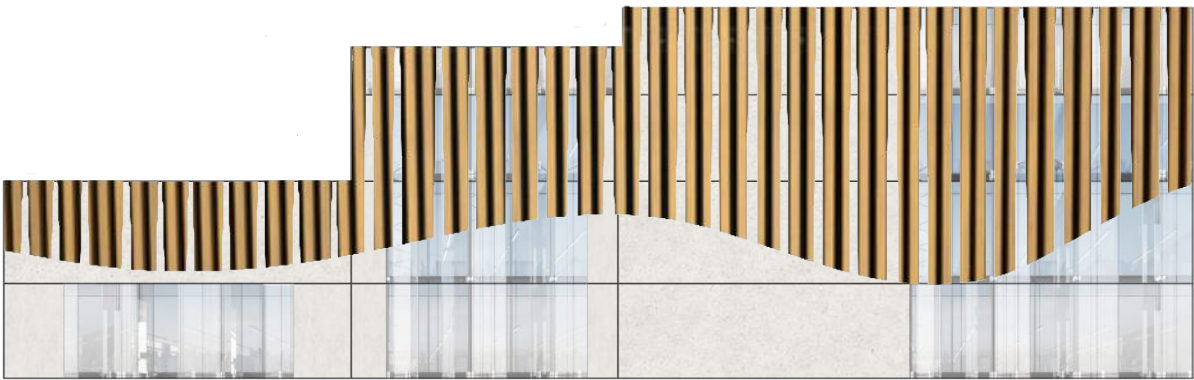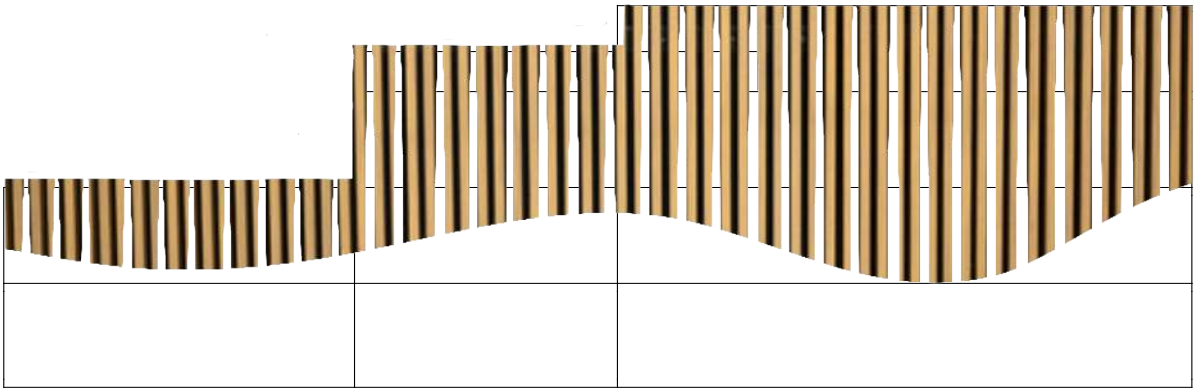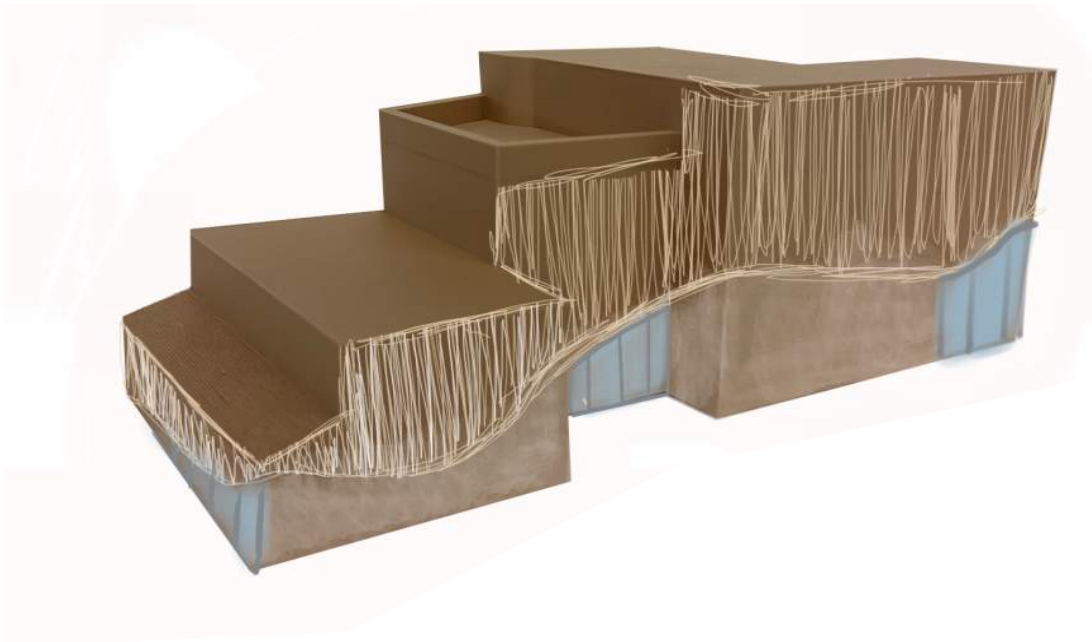

FINAL ITERATION

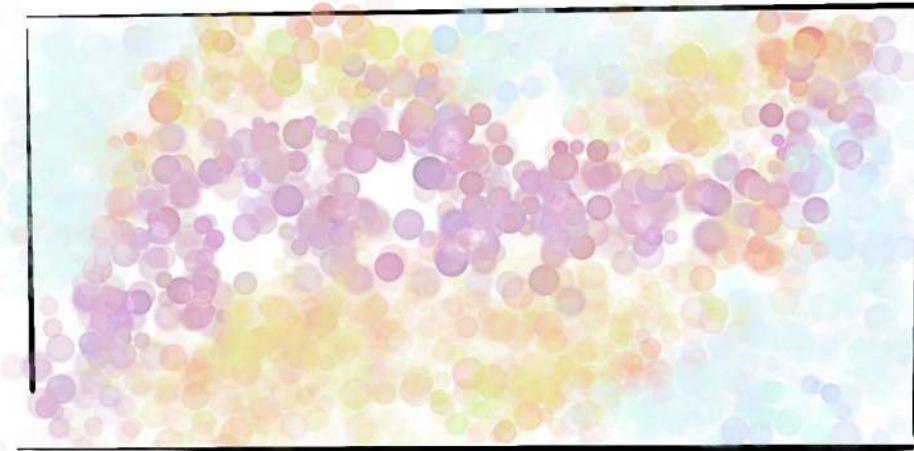


change of
pattern?
close, open and
dynamic
spacing

Vertical
shading
devices
for E & W





light
oncrete
to
effect
reat

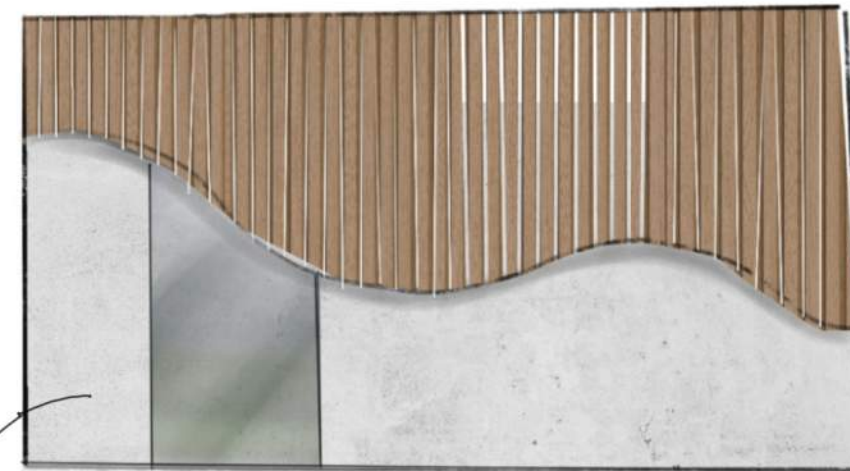

Curtain
walls
or horizontal
apertures



Windows
for view
and lighting

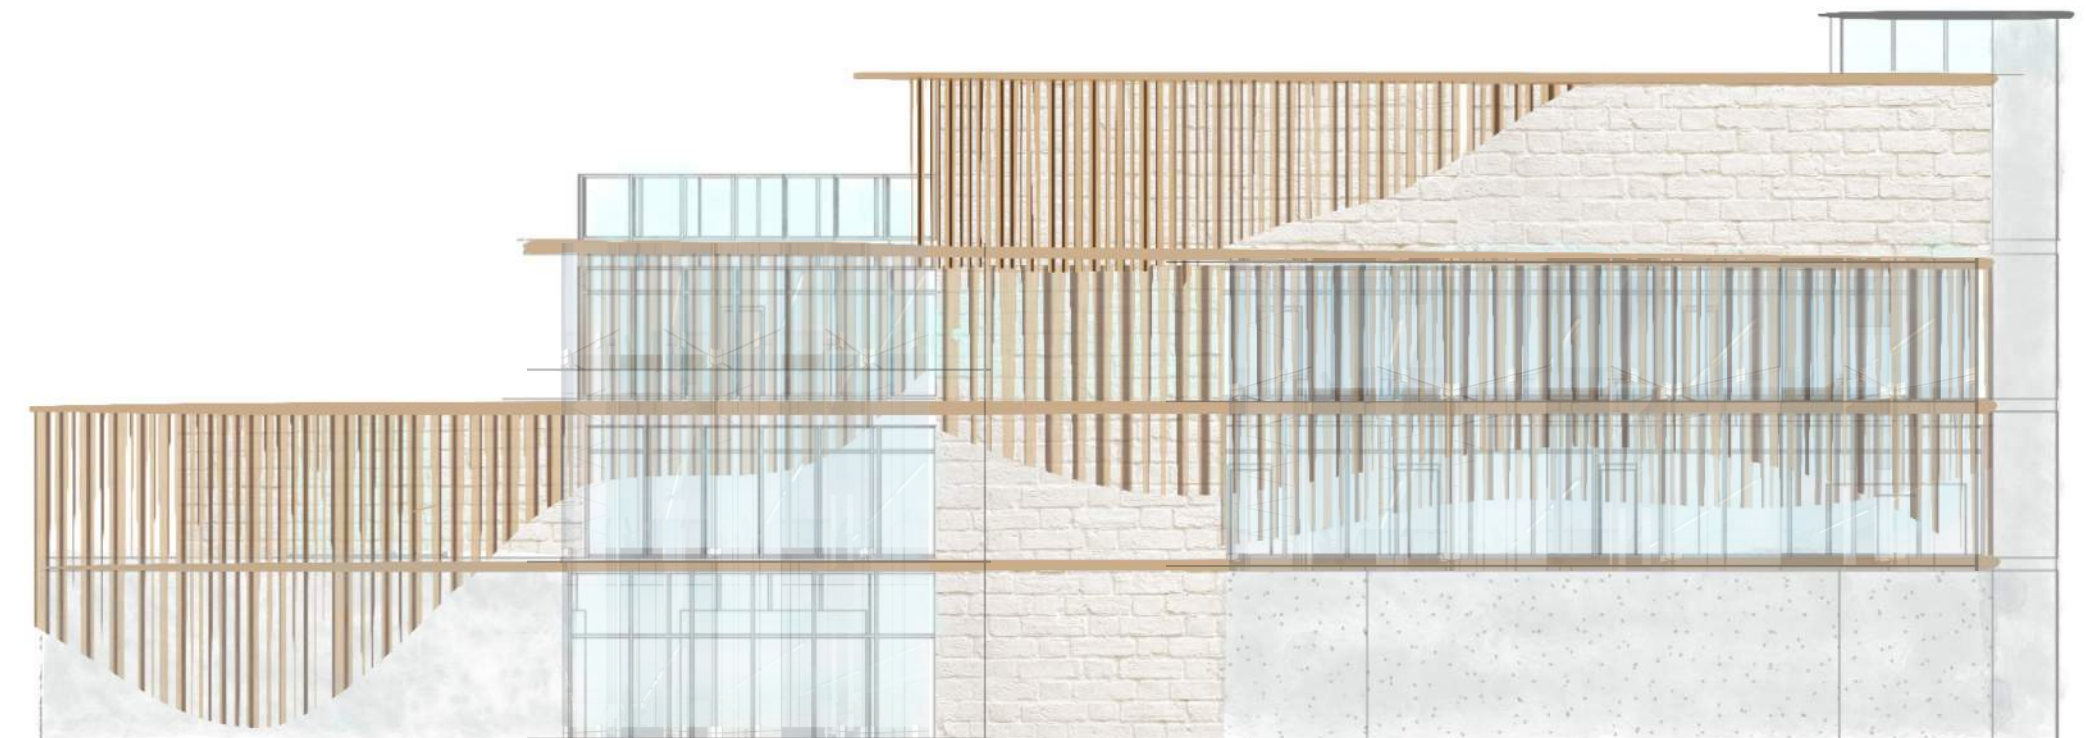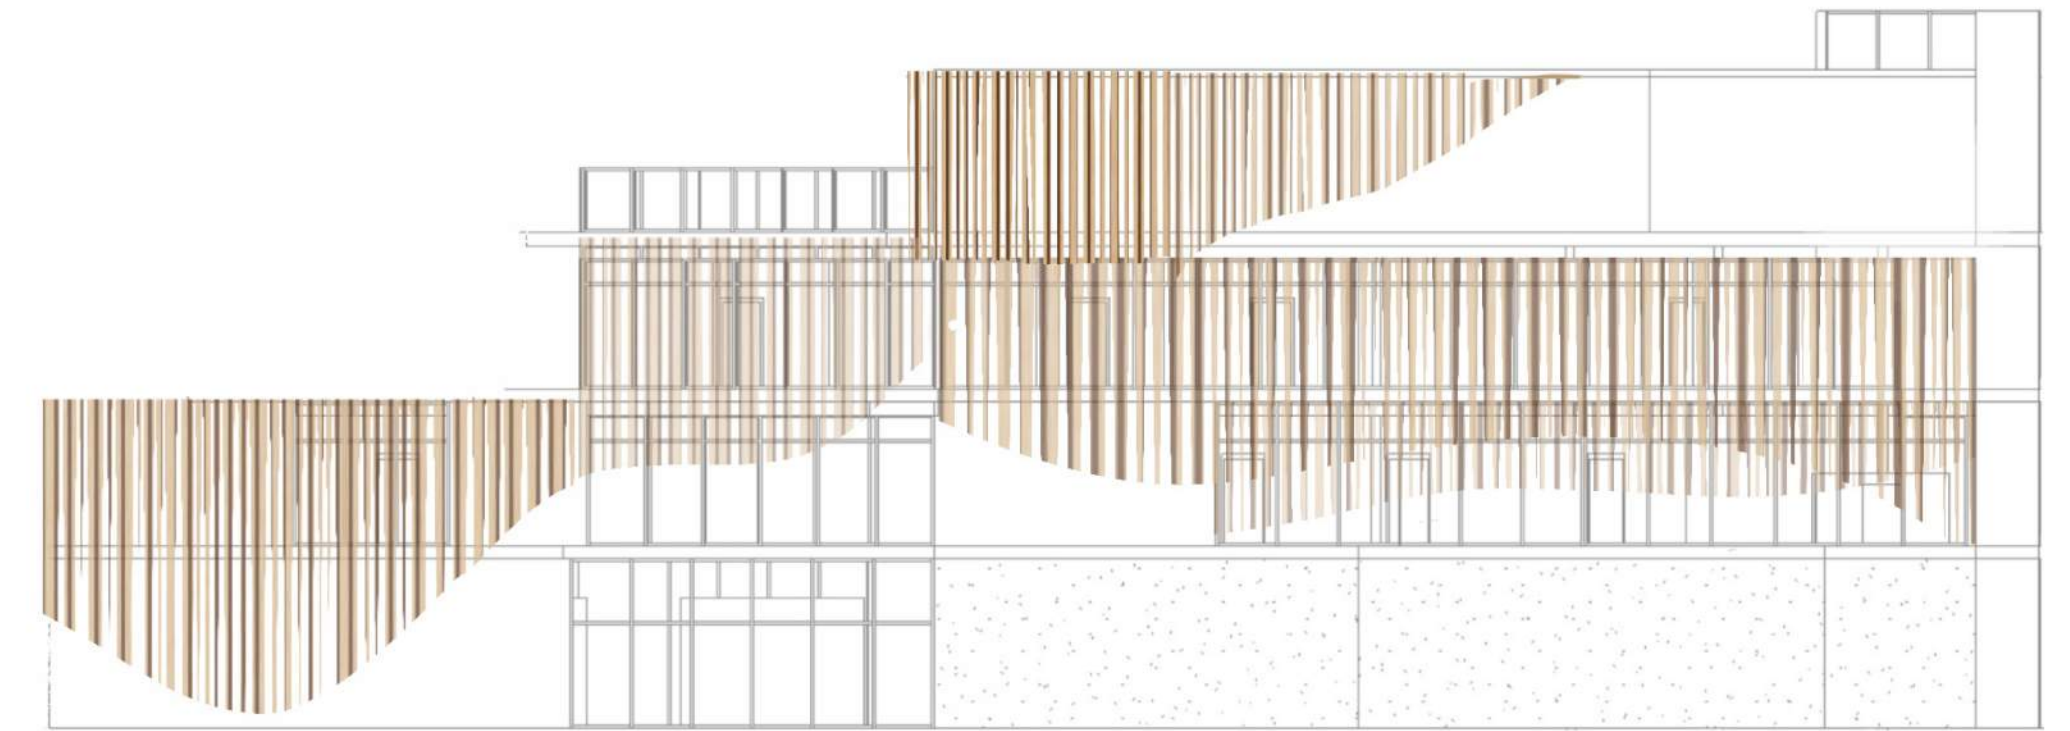




Advent Health
Orlando

SKIN DETAIL

